


R19467  
DOBELL  
4 LANCAST AVENUE  
SWIS COP

1 of 4

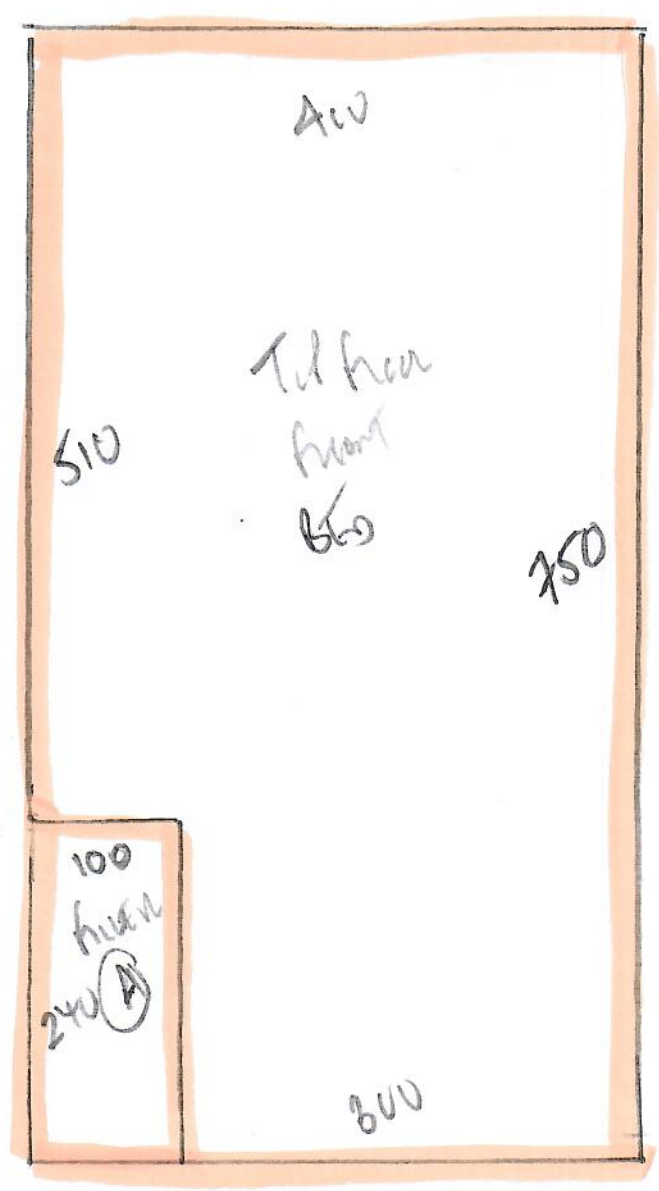

A Bed Room

ELEGANZA

Colour 710720

(SEVINE-SEV-02)

750 Tel front front 600

PLAN 1: 750 x 400

30m<sup>2</sup>

Tel Room 400 x 500

1st Room 400 x 500

1st front 625 x 500

1495 x 500

7475m<sup>2</sup>


STUDY

BROOKLYN

Colour BRU-LUS

320 x 400

1280m<sup>2</sup>


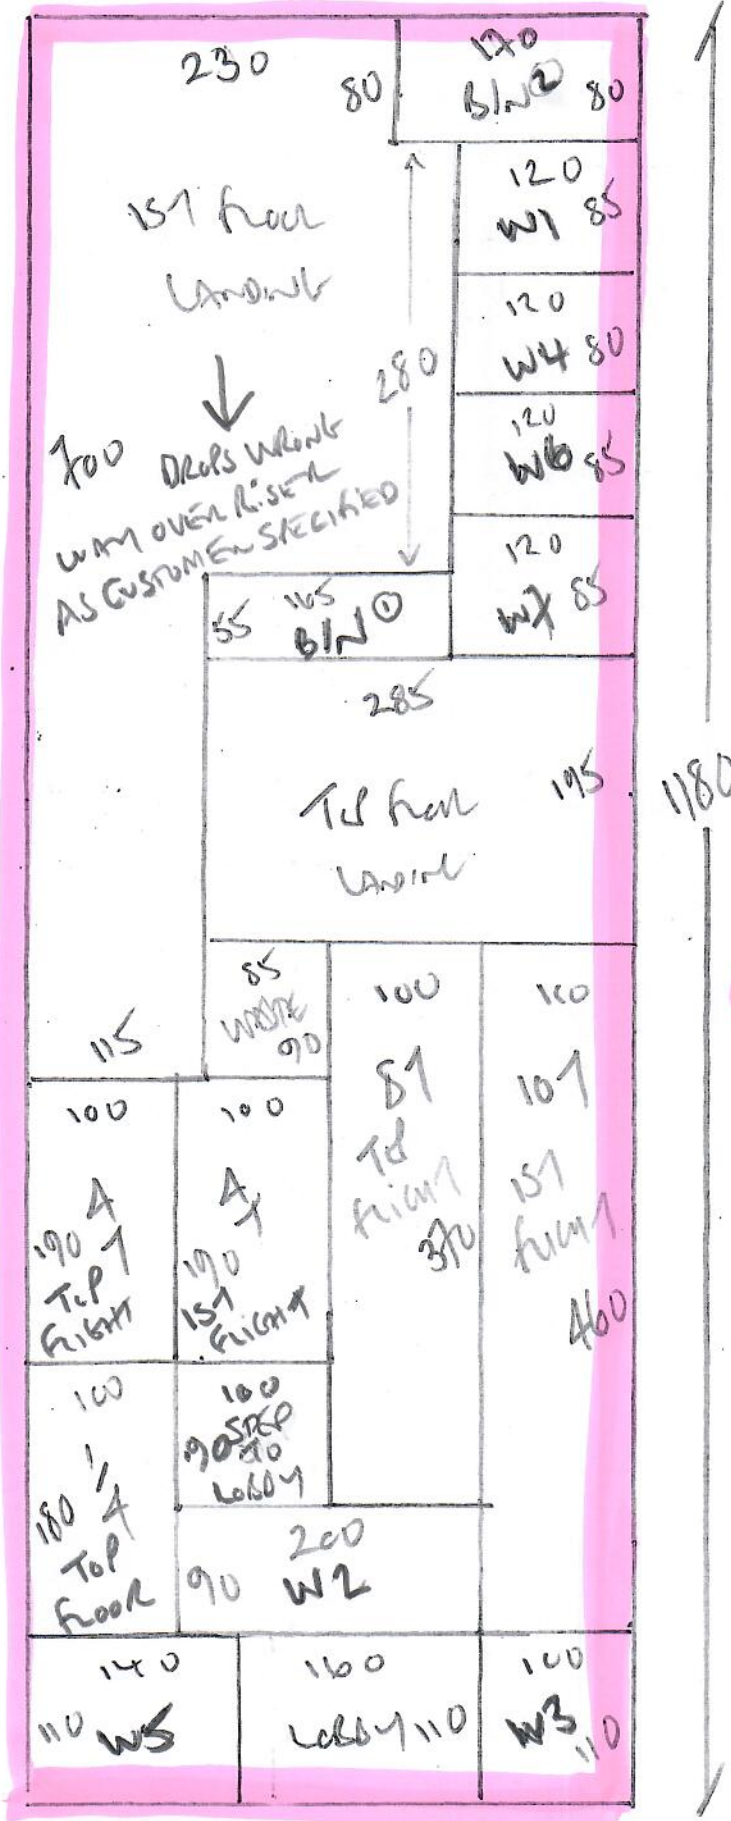


R19467  
 DOBELL  
 A LANBAY AVE  
 SWISS GUP  
 2 of 4

HAVANA  
Coast HAV-25  
Rm 1180 x 400


Ar. 20m<sup>2</sup>



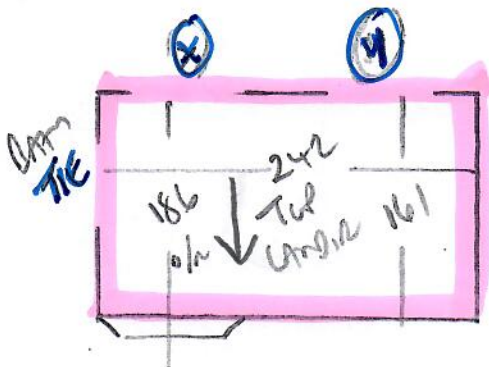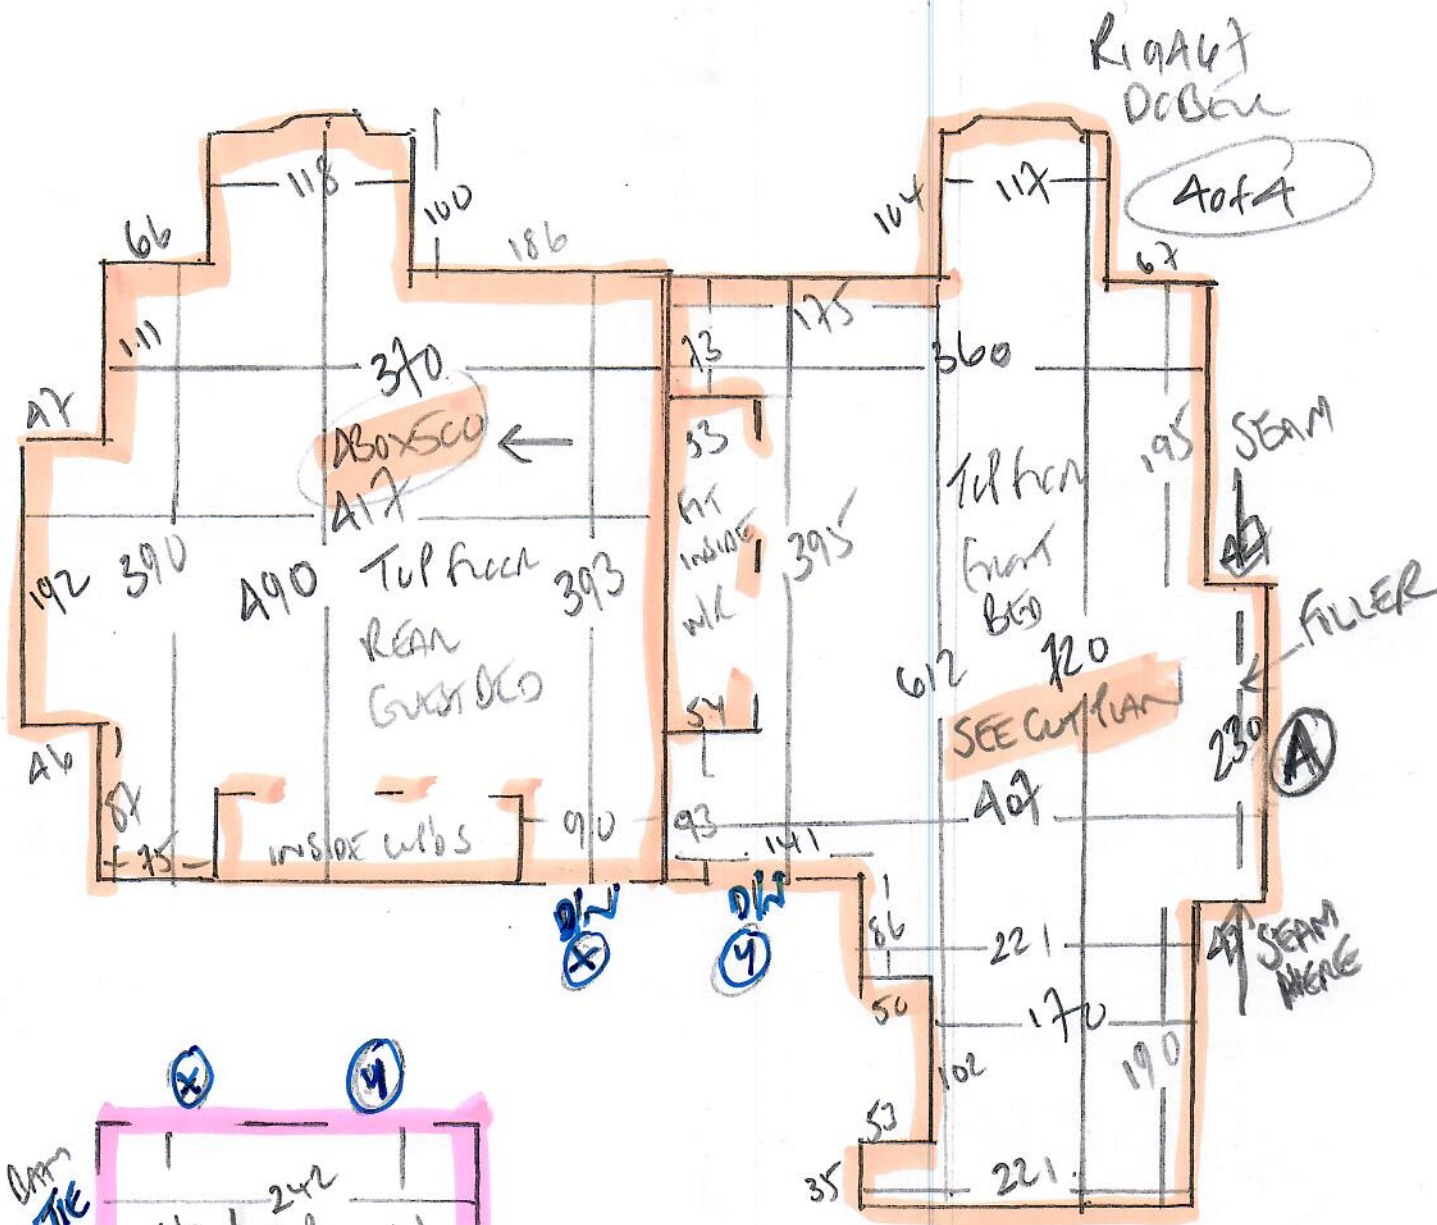

A1

43 x 90

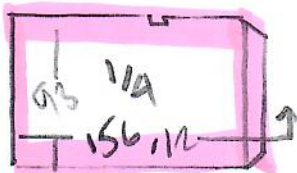

- To HAVE
- ① 45 x 105
  - 81
  - 45 x 87
  - w3 75 x 87
  - w2 85 x 125
  - w1 70 x 103

This Room needs front