


Phase 2-519 (fm)

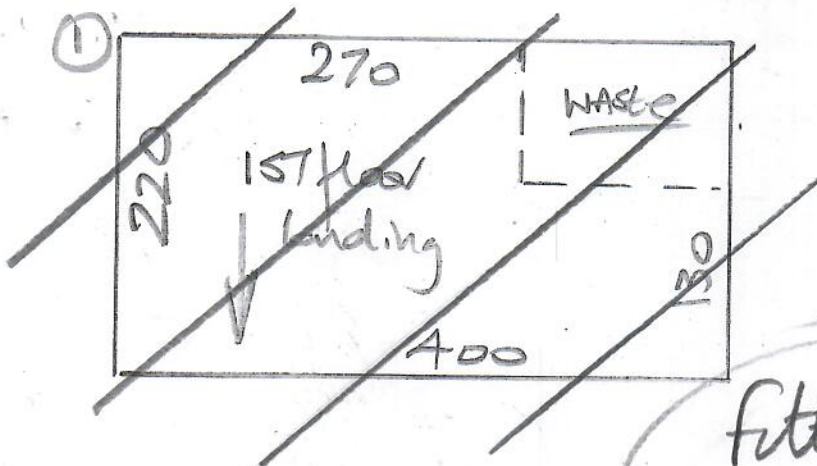


R19500
Code Design
29 Lower Ground AD
ESTABL
K110 SITE

fitted
23/8

1 of 2

Fitted
22/8/24

Col. 2W46
Back bed 320 x 400
Cut plan ① 220 x 400
540 x 400
= 21.60m²

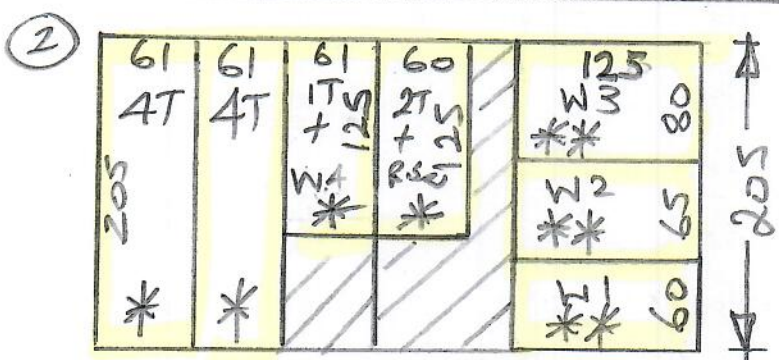

HAVANA
Col. HAV 21

Cut plan ② 205 x 400
= 8.20m²

* = Cut to exact lengths & widths with

** Shape on site to maintain an equal 10cm gap around winders

Stockfield tape
Colow Mason
= 17.50km mtr

PHASE 2 - ALAN
TITMSON 05/09/24
SLOTS 5 + 6 ON WAY HOME


Re-use ex site in Bedroom
 & on landing.

R19500
 The Code Design
 29 Lower Green Road
 Epsom
 K110 8TE

Fit New Gripped or STAIR Runners

2 of 2

Change all D/BALS to
 Premier Antique BRASS.

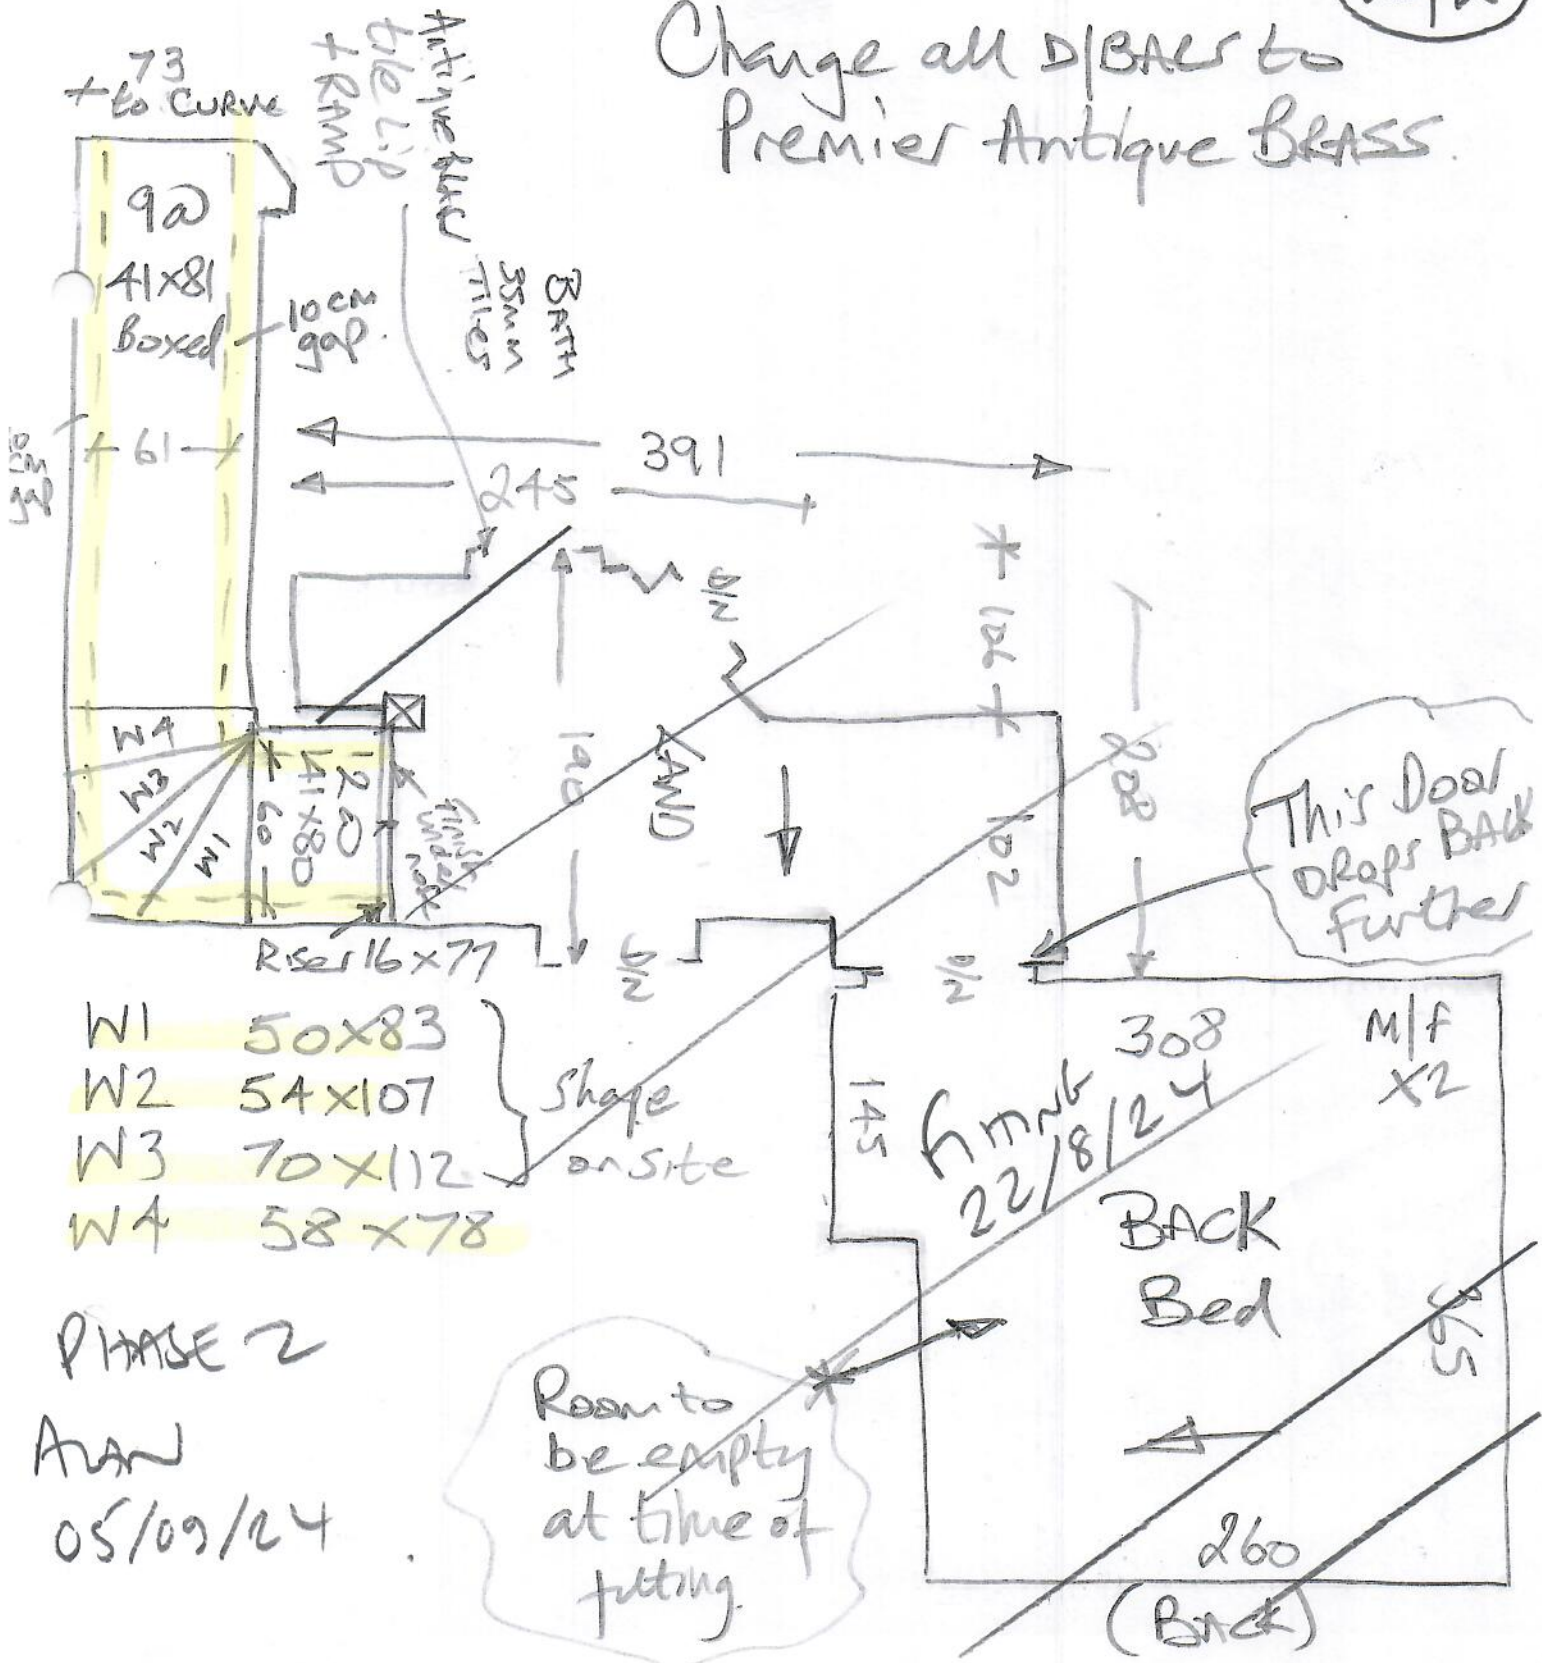

PHASE 2

Avan
 05/09/24