


# GROUND FLOOR RECEPTION ROOM

WOOD FLOORBOARDS / NO UPLIFT

3mm HAND SAND TO BE LAID BY SUBCON

EXISTING AREA TIE BOLE AT DOORWAY TO REMAIN  
SUPPLY 12MM SHIM AT DOORWAY!

Job No: R19516  
Name: DUGA KIN  
Address: CEDAR HOUSE  
75 LAMBTON ROAD  
Tel: SW20 0LW  
Sheet: 1 of 1

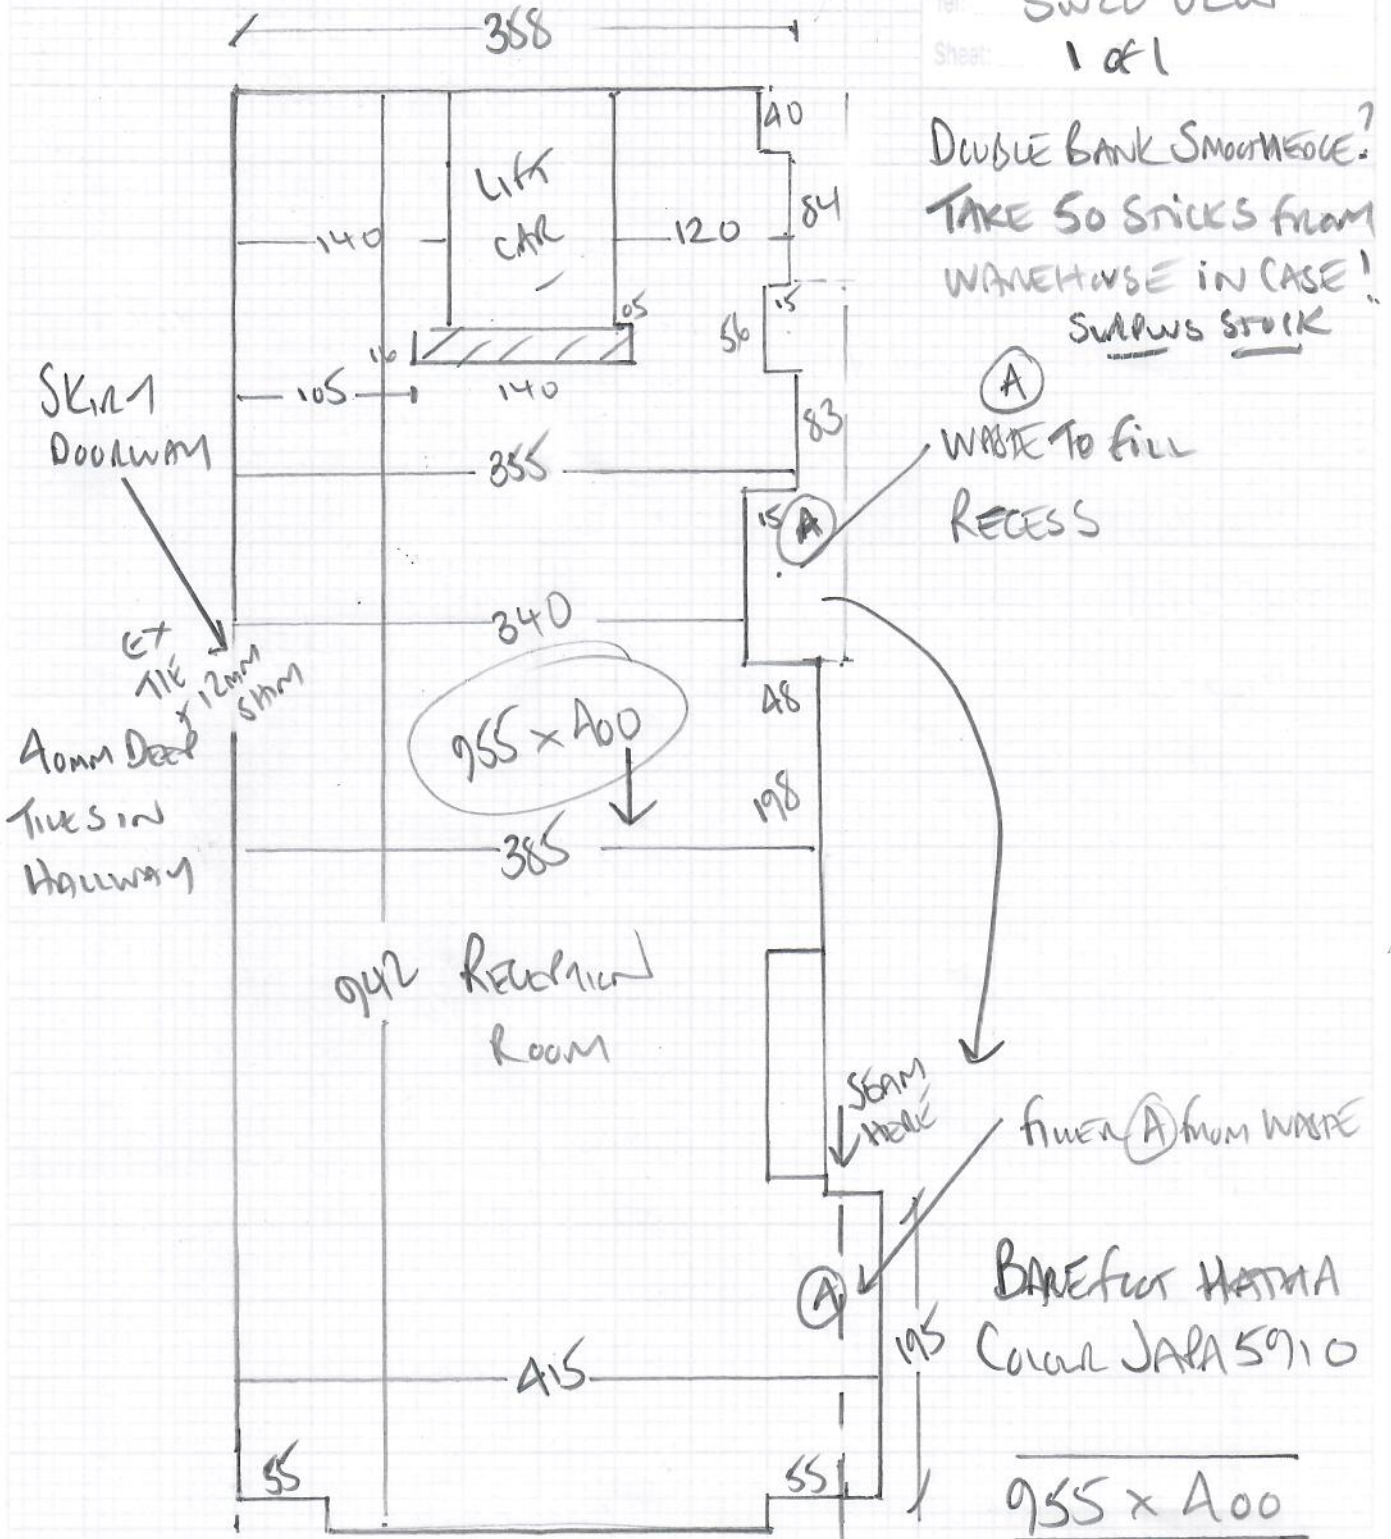

\* THIS CARPET WILL BE HEAVY \*

38.20m<sup>2</sup>