


Job No: R19636
 Name: CLAYTON
 Address: 21 RIGWAY

Tel: SW19 4SN
 Sheet: 1 of 5

Plan 1.

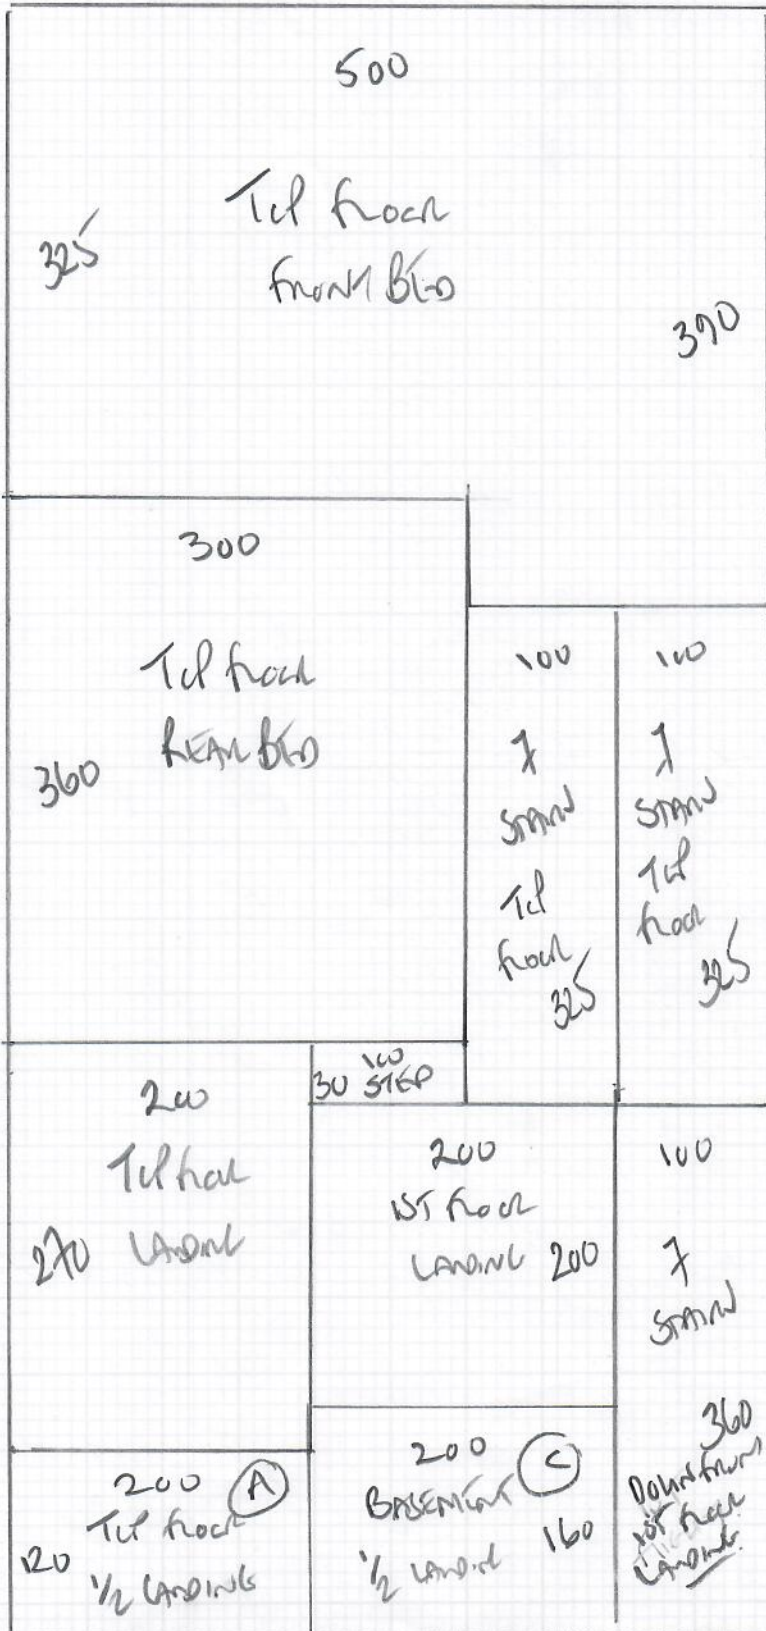

ABEOS STAIR + LANDINGS
 CHELSEA
 COLON CASTLELAND


1075
 Plan 1 1075 x 500
 Plan 2 520 x 500
 MASTER 450 x 500
20.45 x 500

102.25m²

Job No: R19636
Name: CARTON
Address: 21 RIGBYM

Tel: SW19 4SN
Sheet: 2 of 5

Plan 2

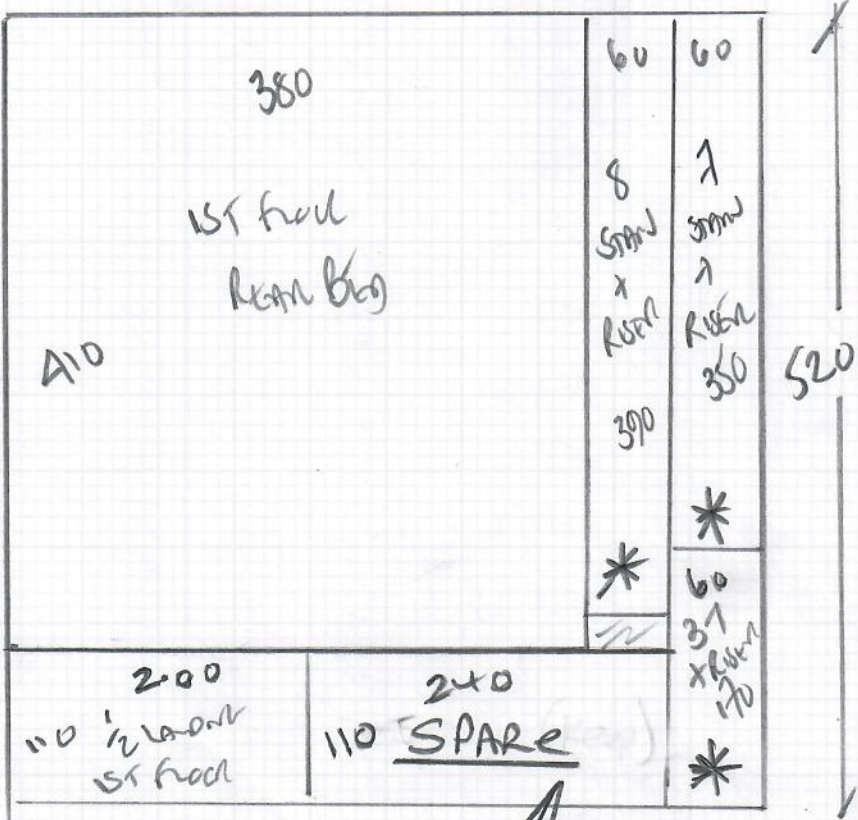


CHELSEA
CASTLELAND


Keep until Job Complete
then ask Customer if
they want to keep it.

* Cut Runners to exact lengths
+ width 2 width.

Job No: R19636
Name: CLAYTON
Address: 21 ROEWAY
Tel: SW19 4SN
Sheet: 3 of 5

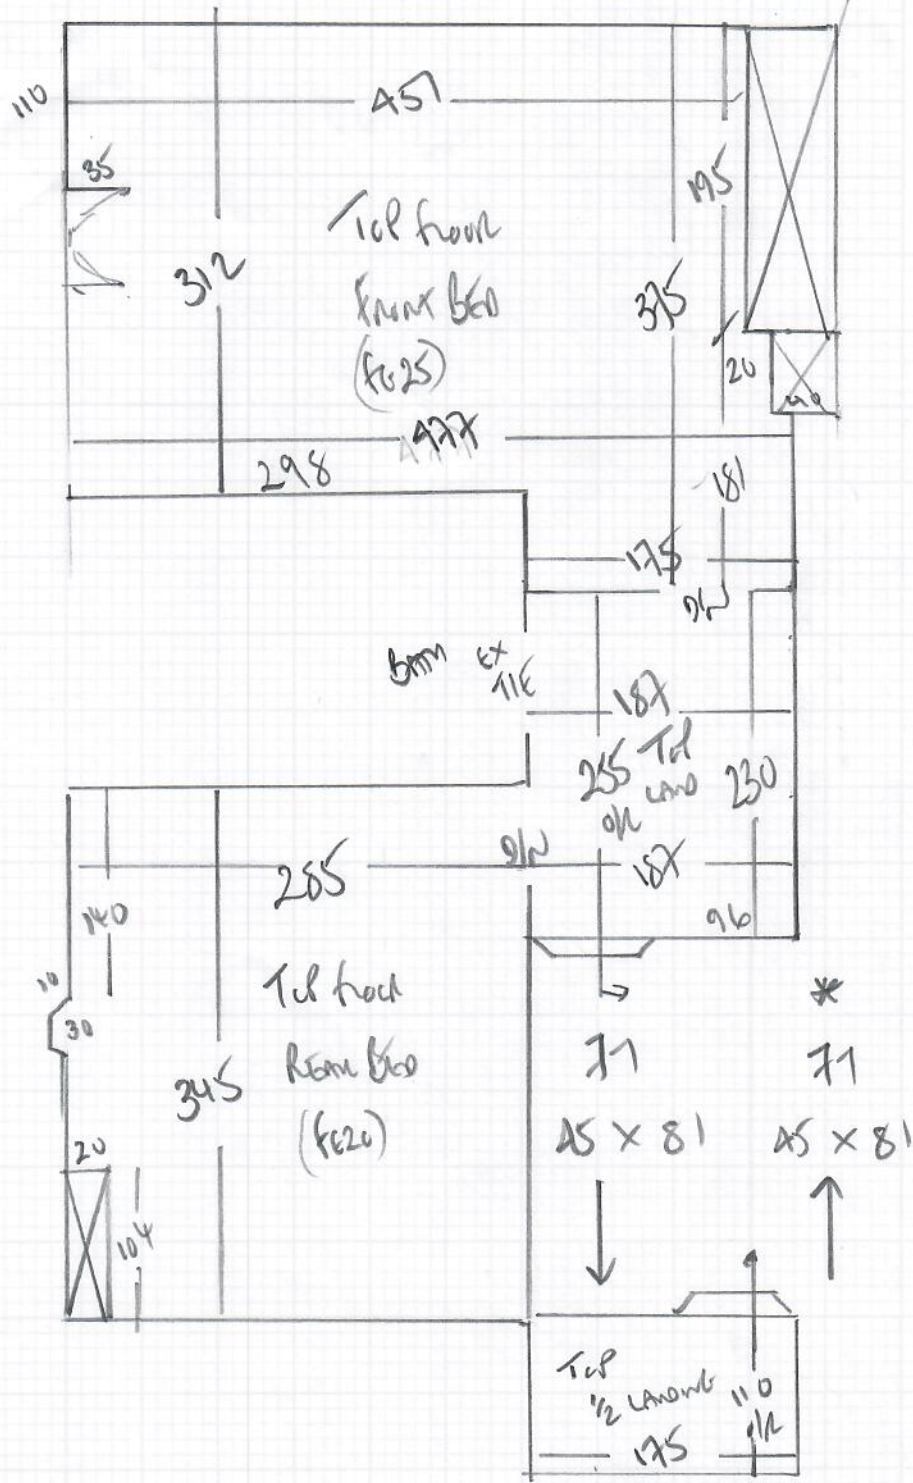

Job No: R19636
 Name: CLAYTON
 Address: 21 RIGGWAY
 Tel: SWIG 45N
 Sheet: 4 of 5


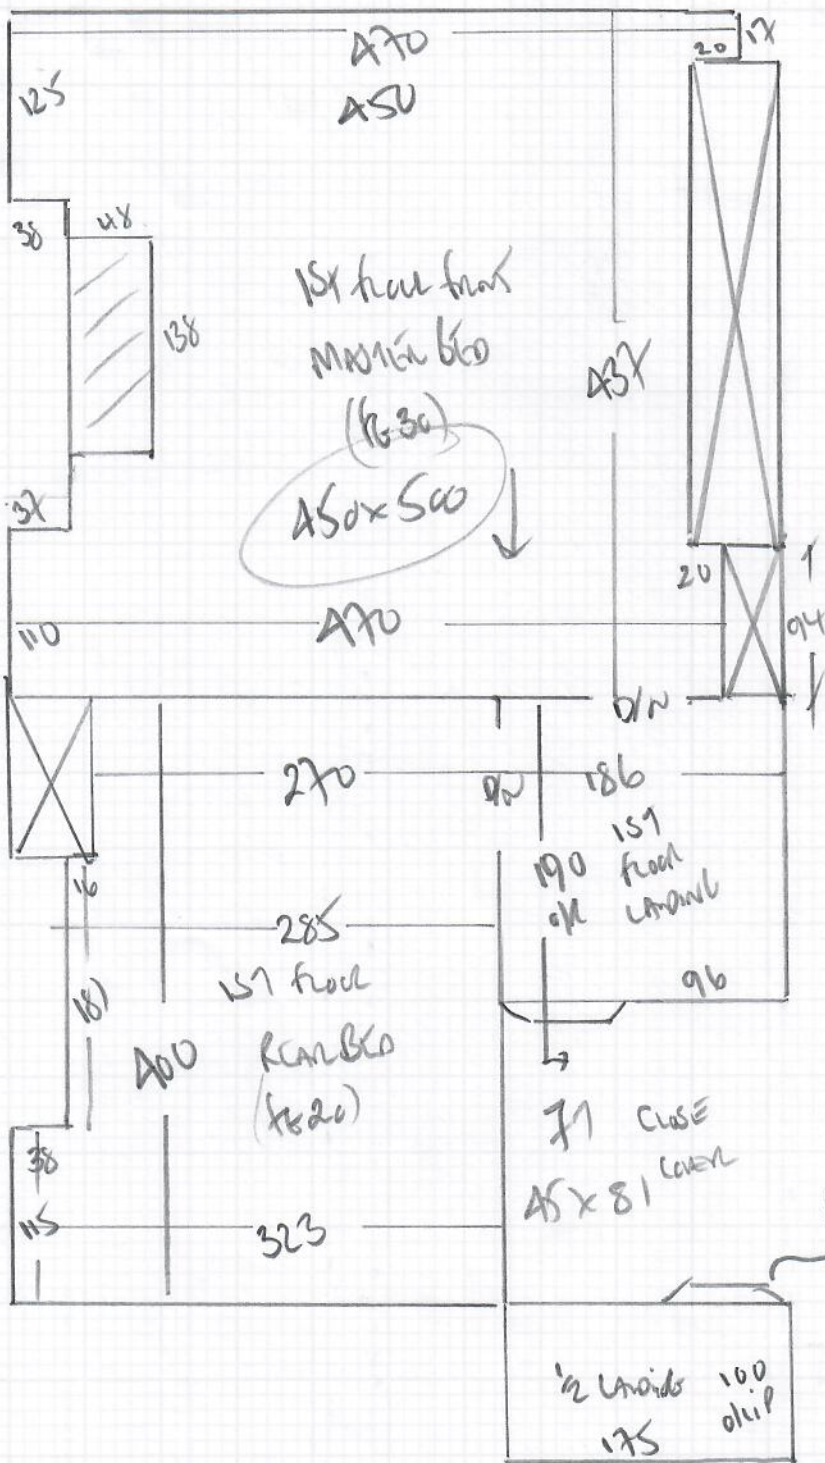


To wood front
 hall
 ↑ 71 } BULM
 45 x 81 } TAPED
 Runner 15 x 79 } Runner

51/281
 STEP 25
 81
 EX THORPE
 BATH ROOM

Job No: R19636
Name: CLAYTON
Address: 21 ROCHAMPTON
Tel: SW19 4SN
Sheet: 5 of 5

from Wood floor
Hallway

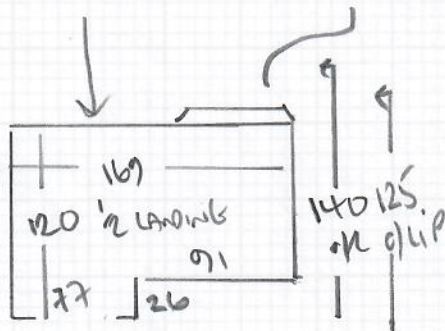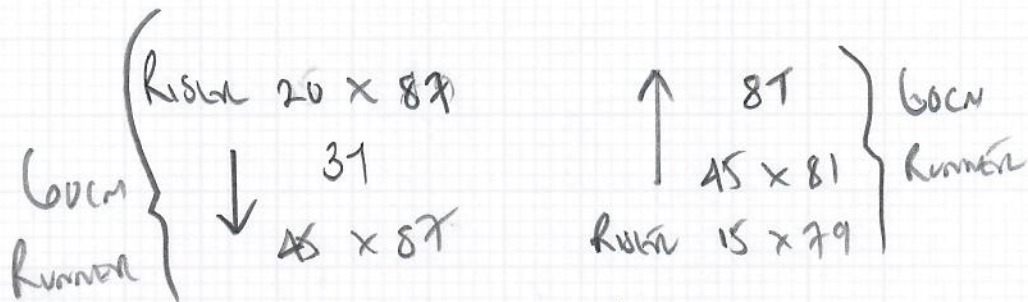

BUT 10
WOOD TIM
LUCIDATE'S
STONE