


Leave on site for future fitting

Job No: R19700
 Name: Aldridge
 Address:
 Tel:
 Sheet: 1 of A
Nepal - Jaipur
Col. JAI - 922

Living Area 675 x 500
 Cut Plan ① 575 x 500
 Cut Plan ② 415 x 500

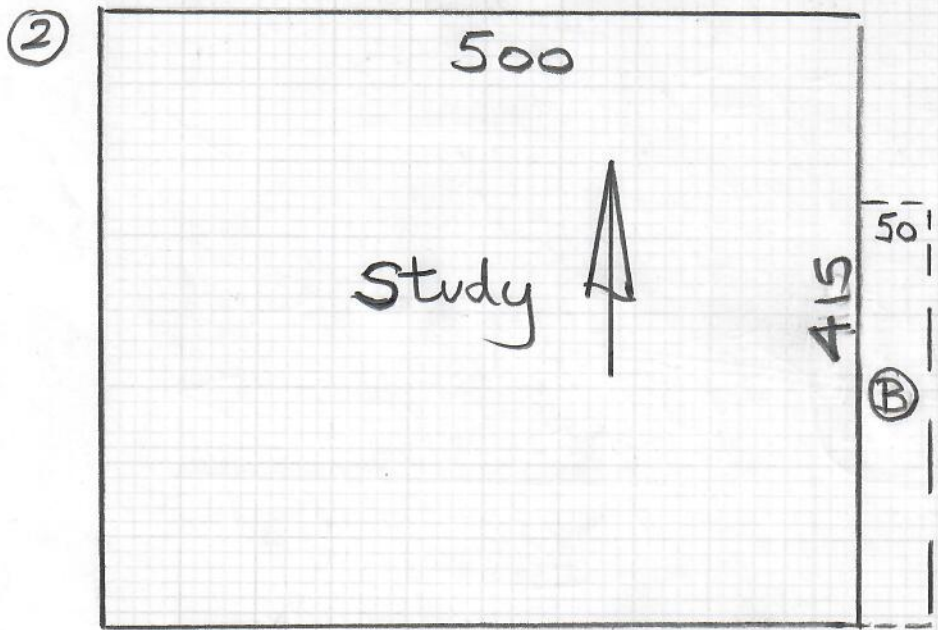

1665 x 500
 = 832500

Low Tog = 22.15m²
 for Study

Coir Matting
Col. Grey 017

Entrance 130 x 200*
 = 260m²


* OWN WASTE = small filler
 in corner

HAU + Lobby Layout Plan

Job No: R19700
Name: Aldridge
Address:


Tel:
Sheet: 2 of 4

To Scale
1:50

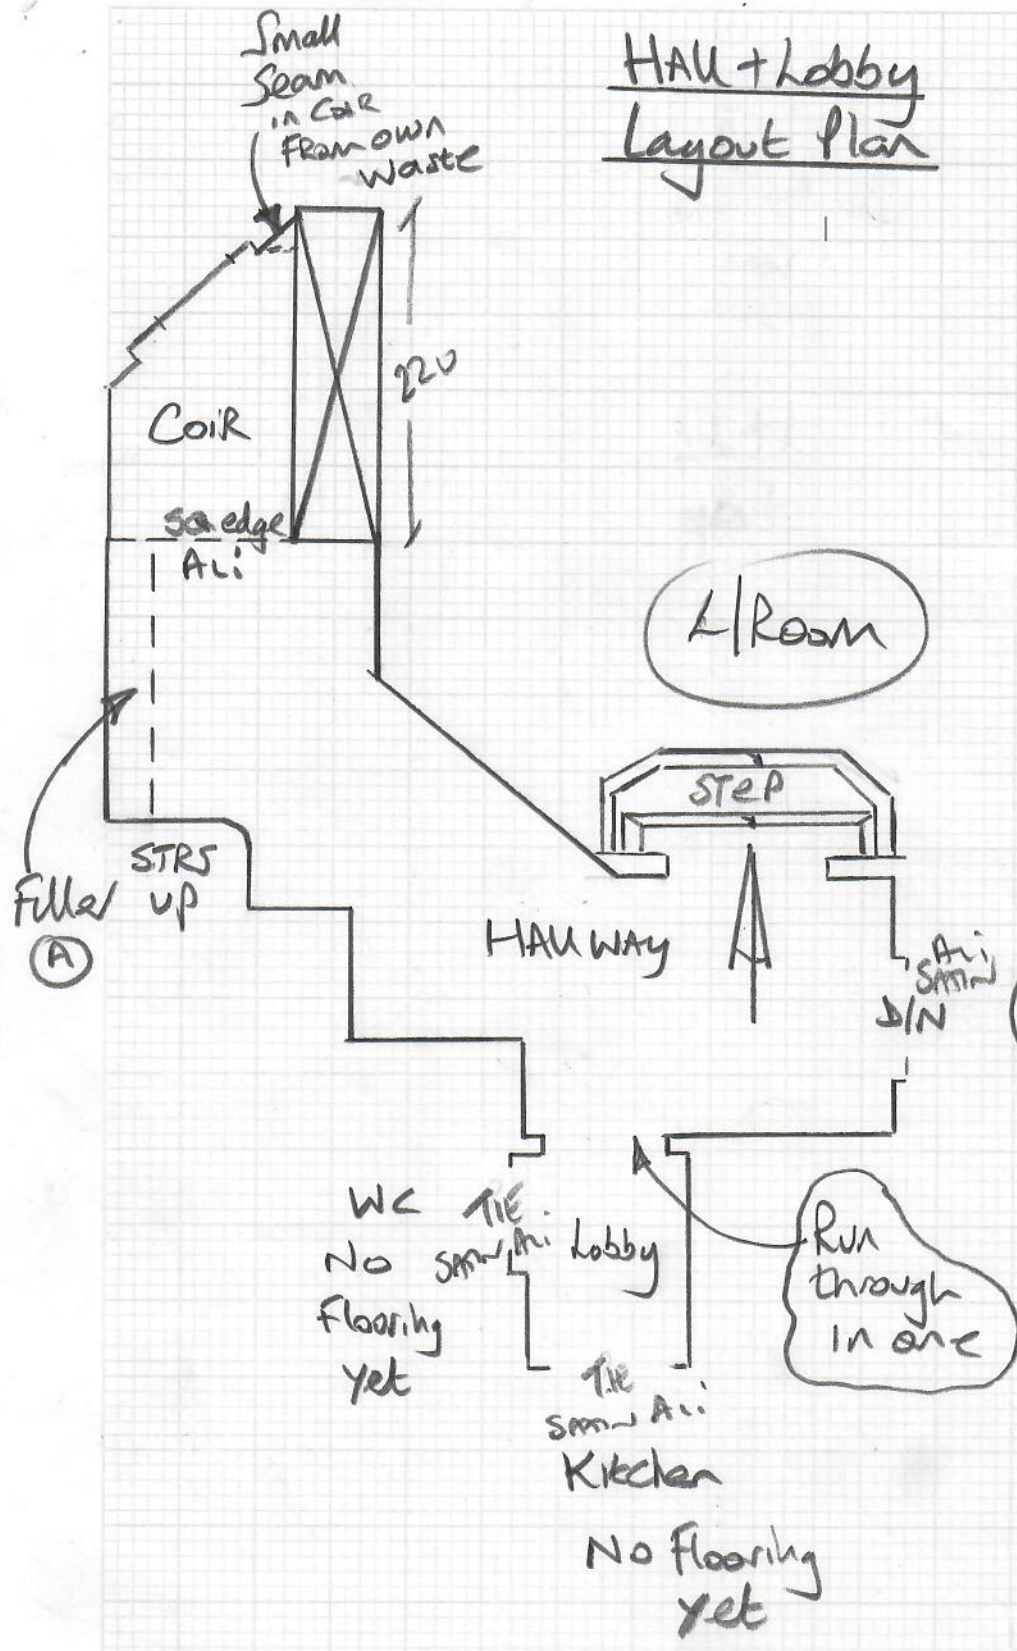

Job No: R19700
Name: Aldridge
Address:

Tel:
Sheet: A44

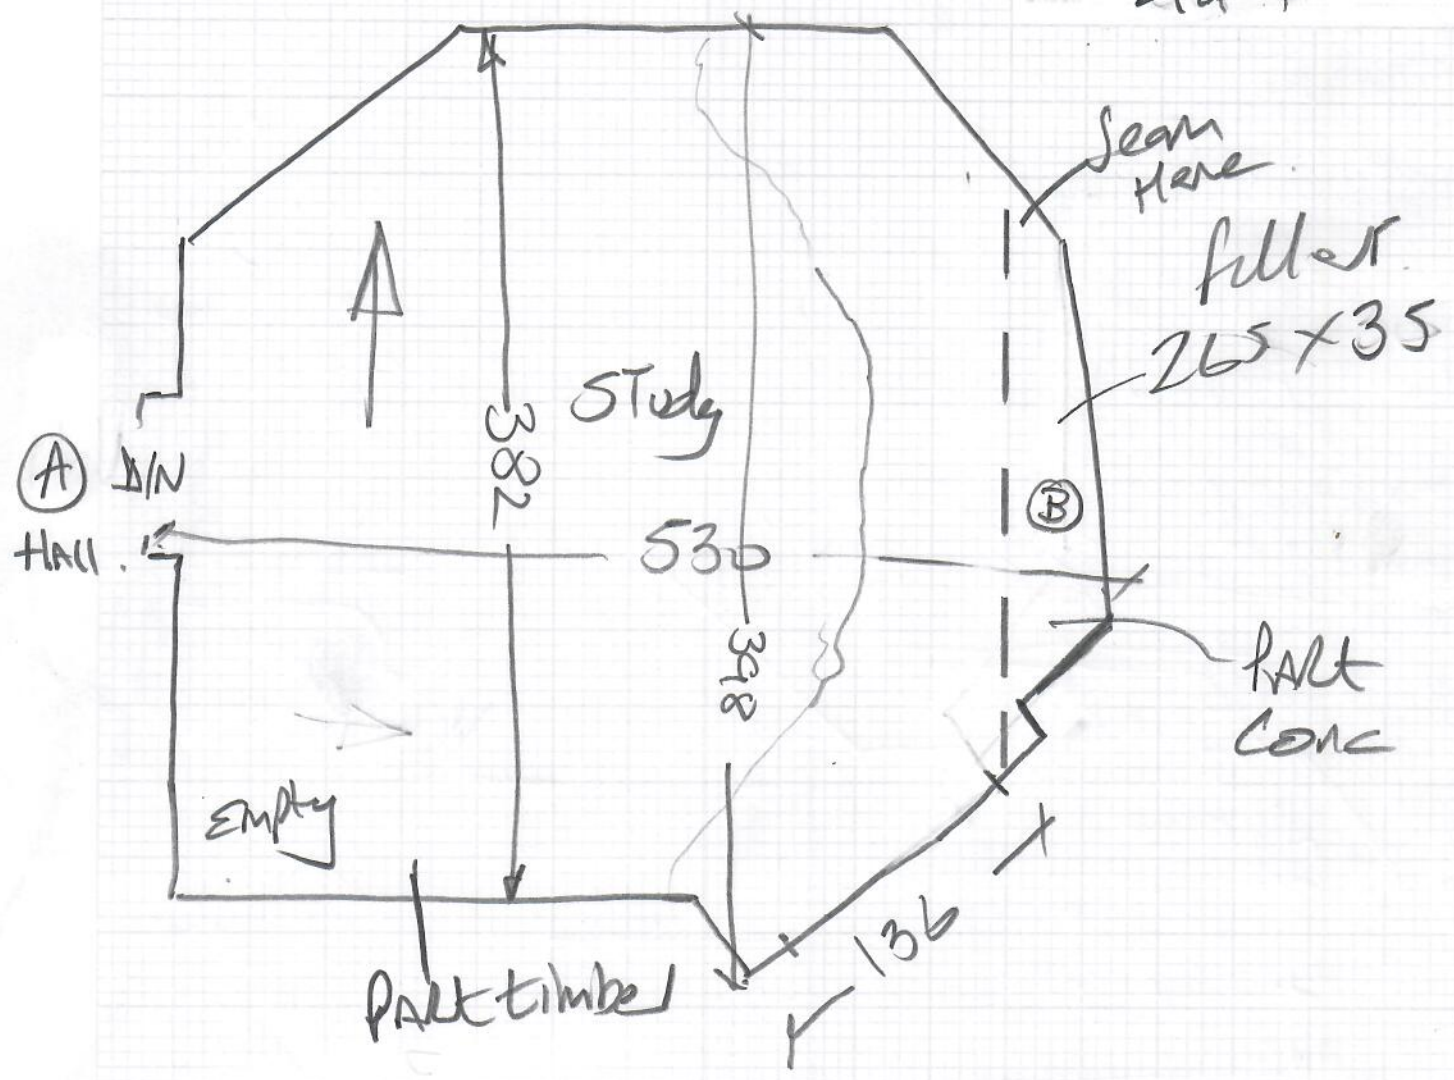

* U/floor heating with a timber sub-floor
over top to be installed in this room
So lay Low Tog u/Lay here.