

 mrcarpet
 DESIGNS FOR FLOORS
 Job No: R19804
 Name: Woodward-Smith
 Address:
 Tel:
 Sheet: of 1 of 2

Brooklyn
Colour W09 (Thread)



Cut plan ① 390x400
 Cut plan ② 245x400
635x400
 = 25.40m²

$U/Lay = 22m^2$

- * Meet Carolyn (LK) on site & she will arrange visitor parking permit.
- * Property is in pedestrian walkway approx 50 metres from the road.


Job No: R19804
Name: Noadward-Smith

Address:

Tel:

Sheet: of

2 of 2

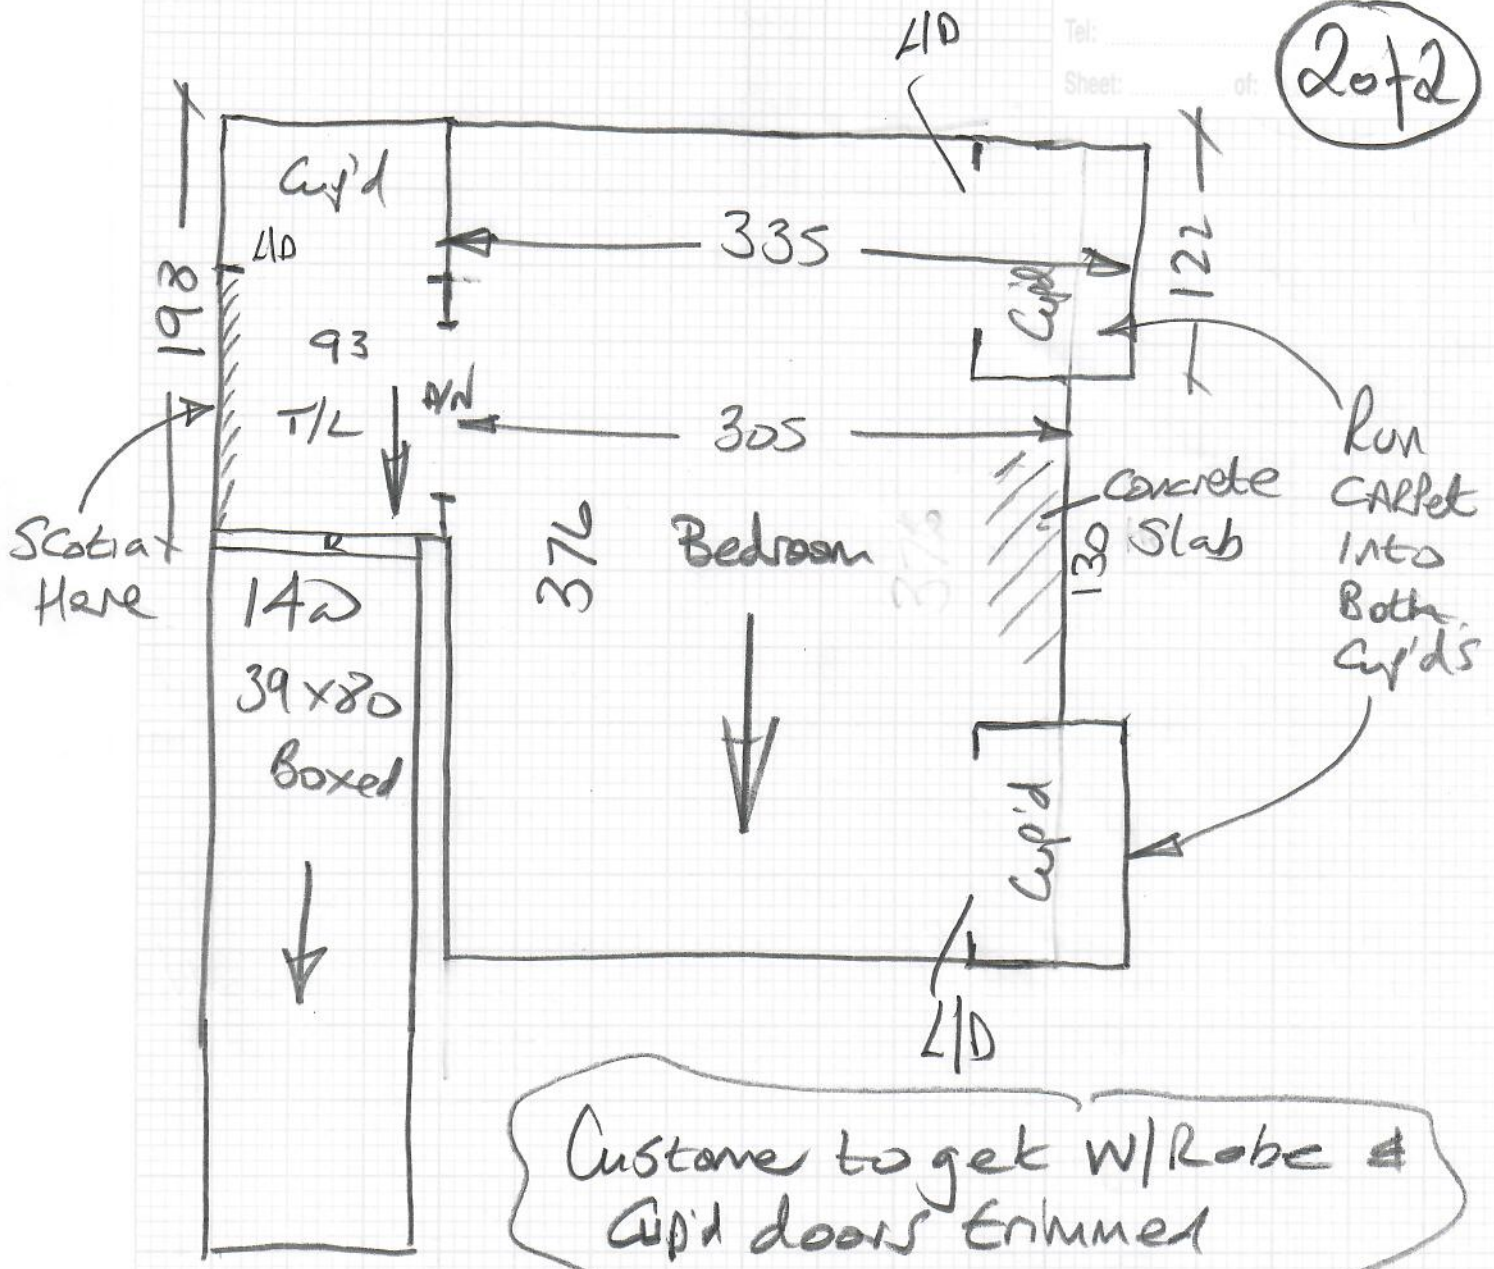

Scotia Here

Run Carpet into Both Cup'd's

Customer to get w/Robe & Cup'd doors finished

No U/D
Empty
New s/e + u/kg required.
Access down pedestrian Walkway 50mtrs
from the road
1x DHC Light Bronze DINAP required.