


Job No: R19931
 Name: FENNELA
 Address: 10 SYCAMORE LANE

Tel: SW19 4TK
 Sheet: 1 of 2


PLAN 1

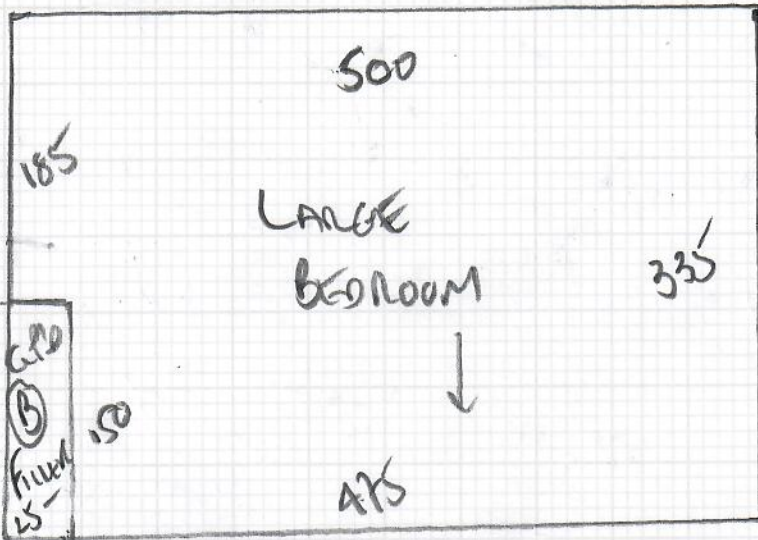

ELYSIAN 'DUNE'
 MUDW MIST

PLAN 1 335 x 500
 PLAN 2 355 x 400

PLAN 2

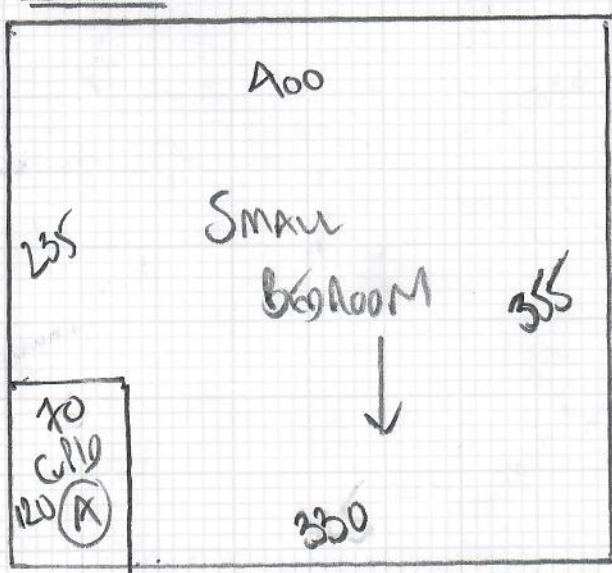


Job No: R19931
Name: FERREIRA
Address: 19 SYCAMORE ROAD

Tel: SW19 4TR
Sheet: 2 of 2

ELYSIAN DIVINE
COLLAR MEADOW MIST

PLAN 1 335 x 500

PLAN 2 355 x 400

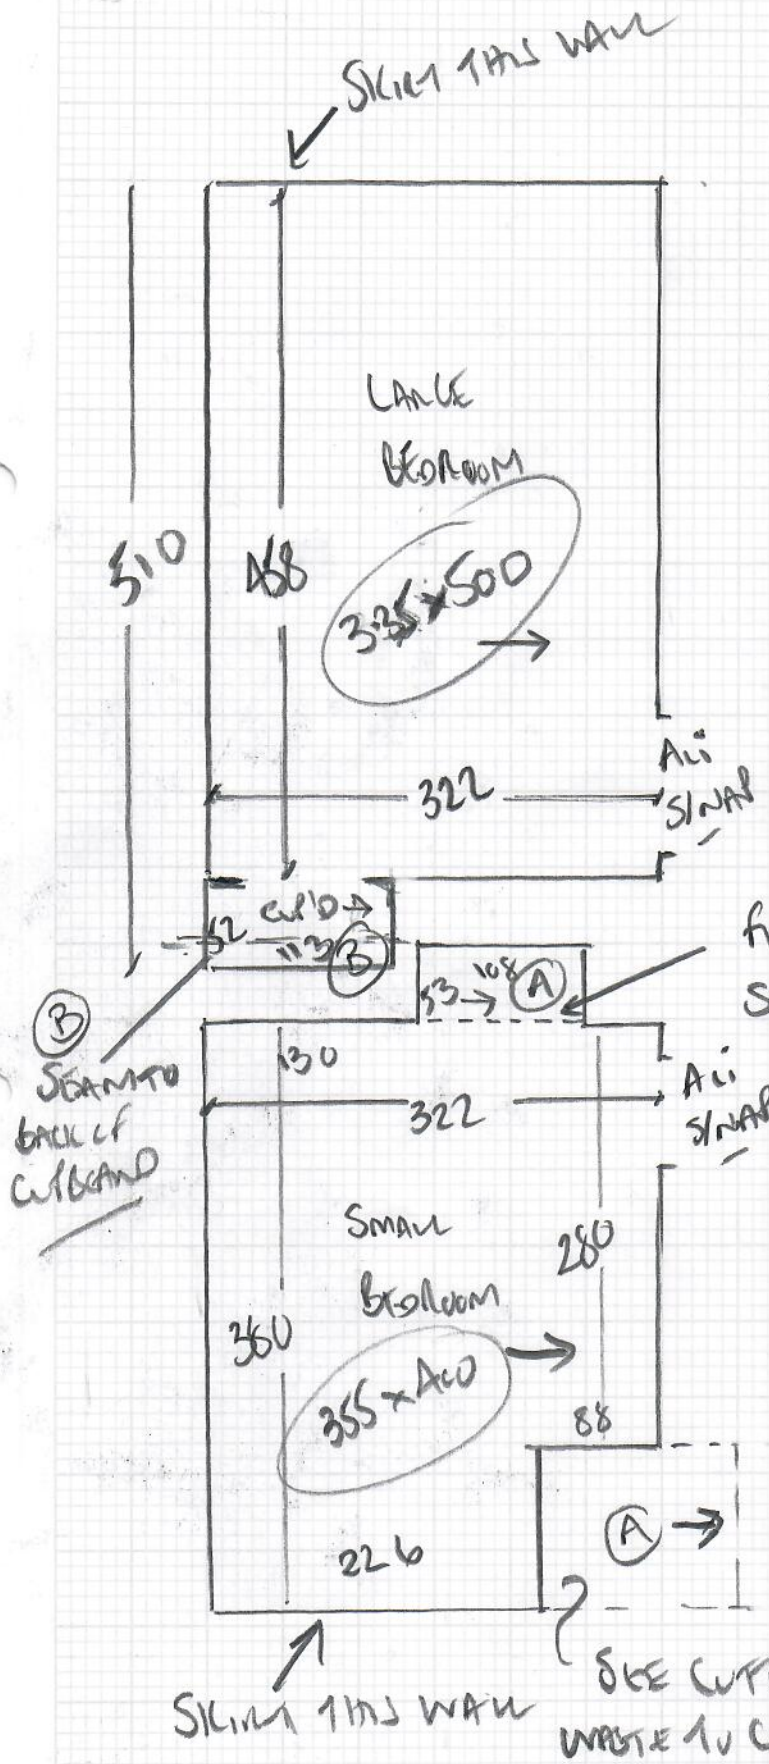

Fit cutband from WASTE
SEAM cutband doorway

SEE CUTTING PLAN
WASTE TO CUTBAND (A)