


5m

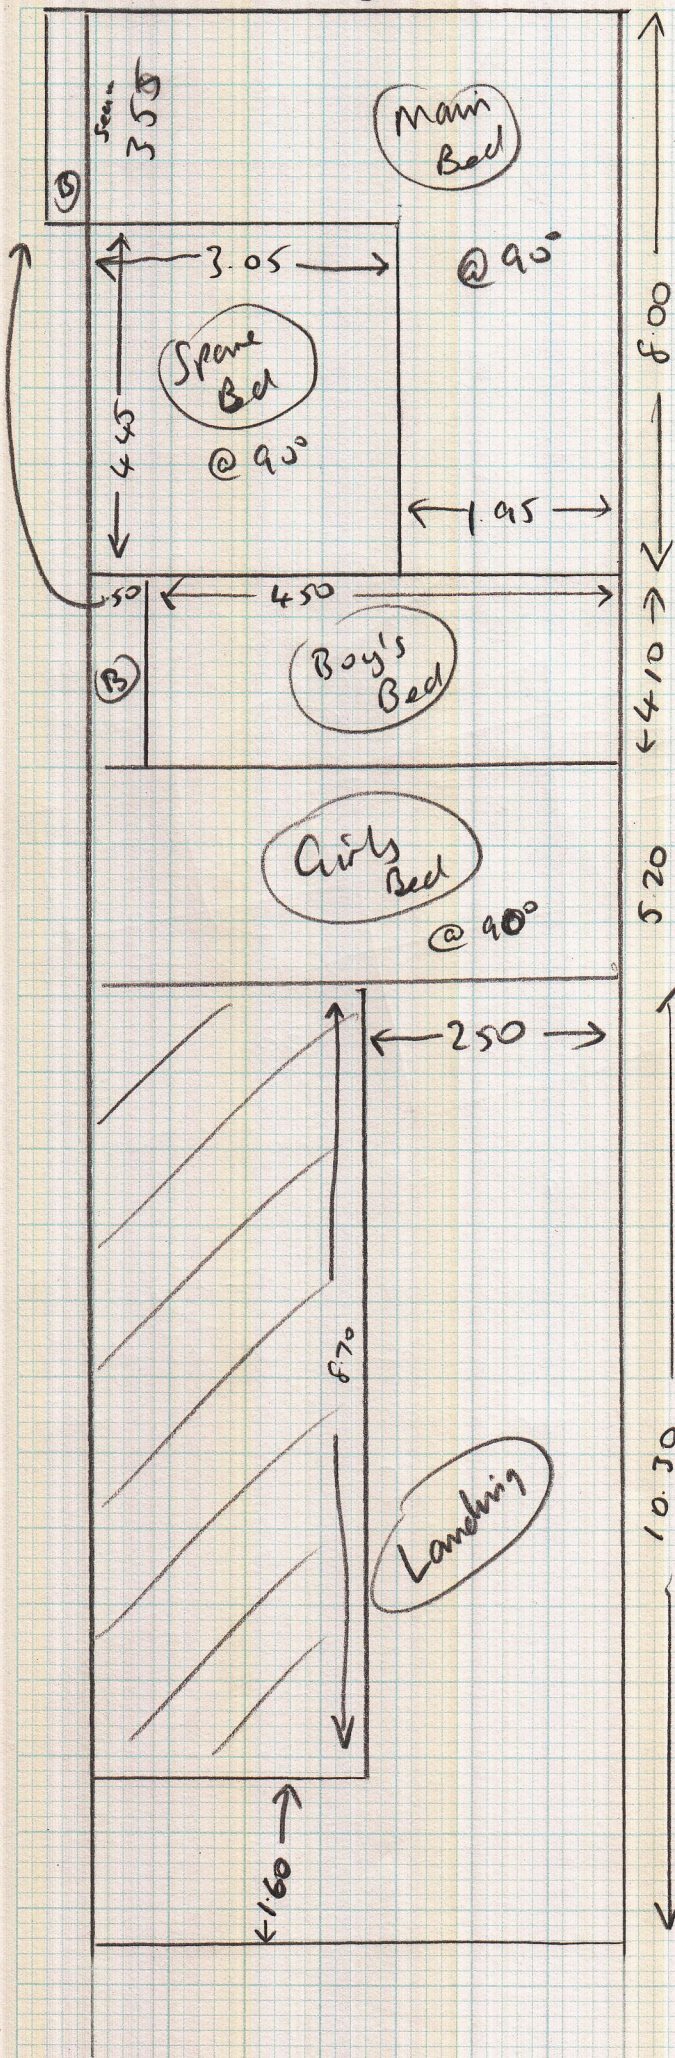

Cuts

8.00
 4.10
 5.20
 10.30

 27.60 m

526798

Job No: MRS L. HOBSON
 Name: 39 LOWTHER ROAD
 Address: BARNES
 SW13 9NT

Sheet Plan Loop 639/17

28m x 5m

(1 OF 2)
 See layout
 sheet 2

