
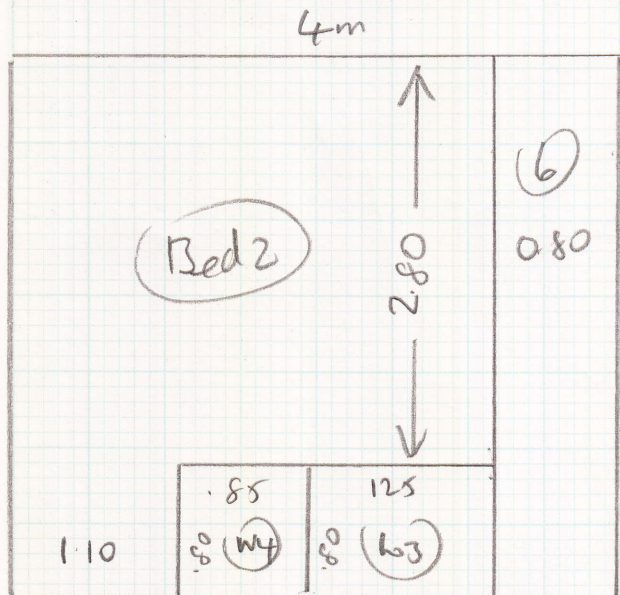
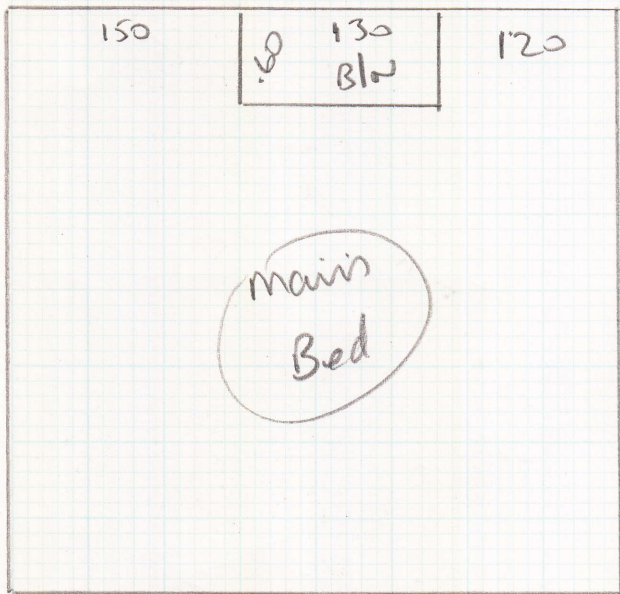


el plan

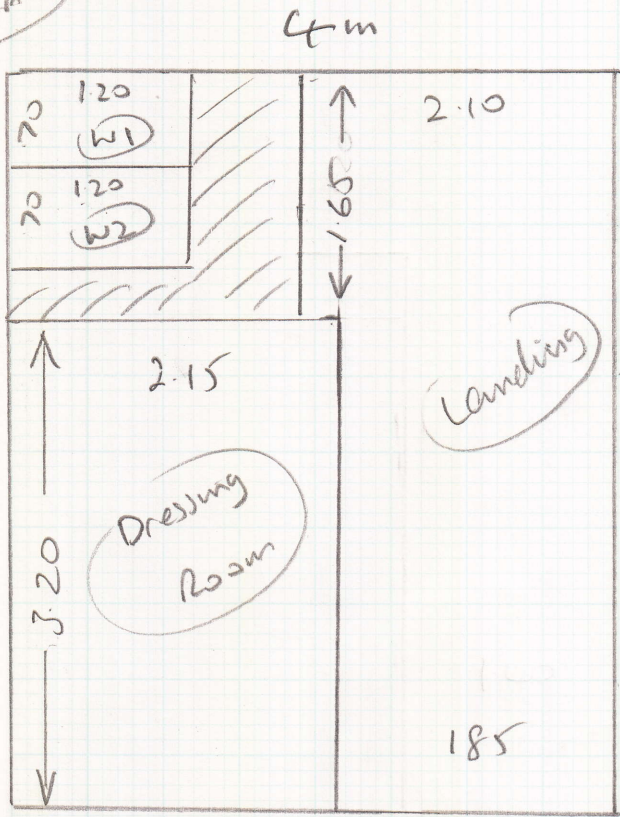

526960

MS. J. Rees-Pulley
 67 Stanley Road
 E Sheen
 SW14 7EB

William Loop, Promenade
 4.85 x 4
 3.80 x 4
 3.60 x 4


Existing sledge
 Existing 2/2 at bath door
 Put new slings at bed doors

10R2

Layout

S26960

MS J. Rees-Pulley
 67 Stanley Road
 E Sheen
 SW14 7EB

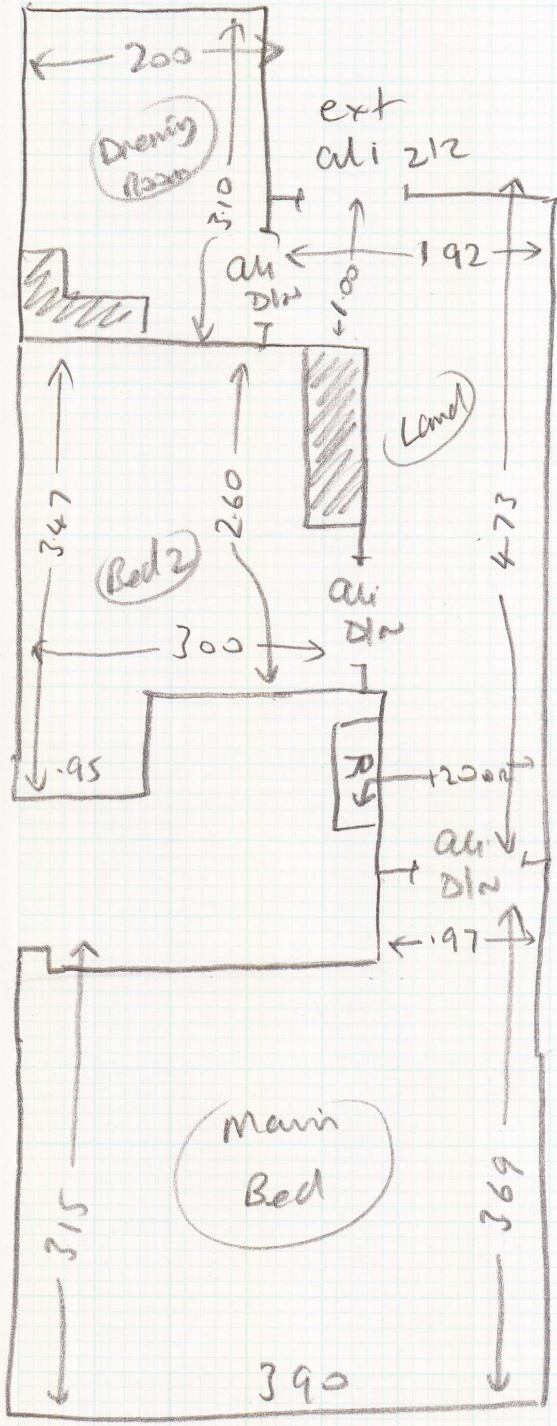

- ⑥ 0.50₀₂ x 0.68
- W1 0.56 x 0.83
- W2 0.57 x 1.02
- W3 0.70 x 1.00
- W4 0.55 x 0.75
- B/W 0.50 x 1.20

2 of 2