


S27028

MRS C. STRAFFORD
30 Westmoreland Road
Barns
SWO 9RY

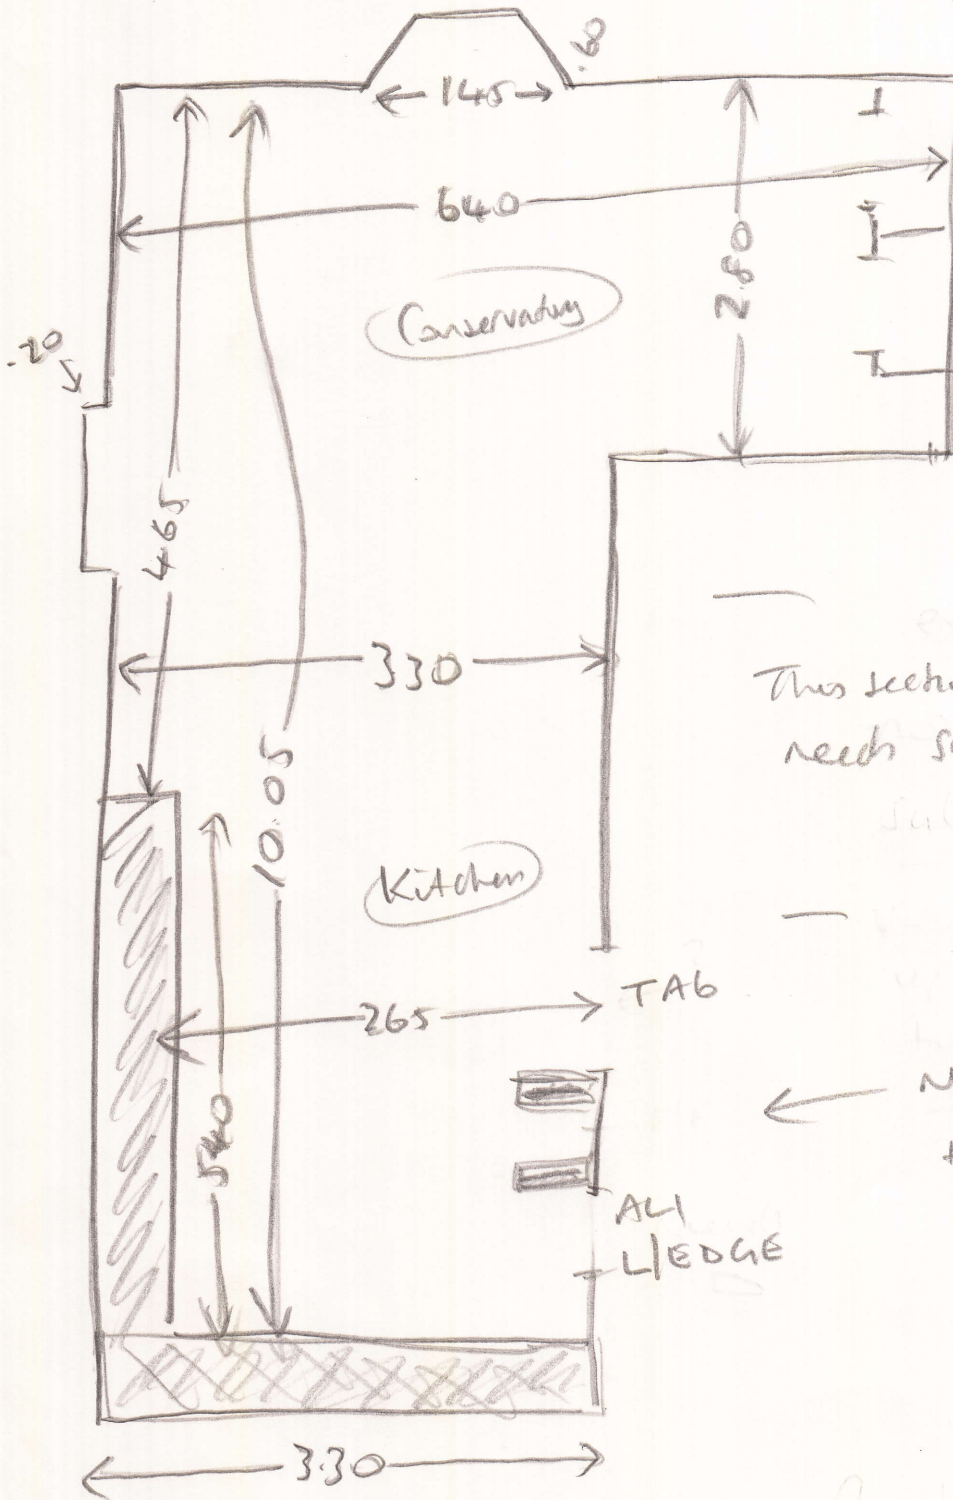

← Needs ply + P. Finish

This section - solid
needs screed on top
sub floor

← Needs Ply + P. Finish

ALL LEDGE

(1001)

Roy
12/1/15 - 5 days

30-40"