


Job No: S27147

Name: GERLACH + DANMATT

Address:

Tel:

Sheet: 1 of 2

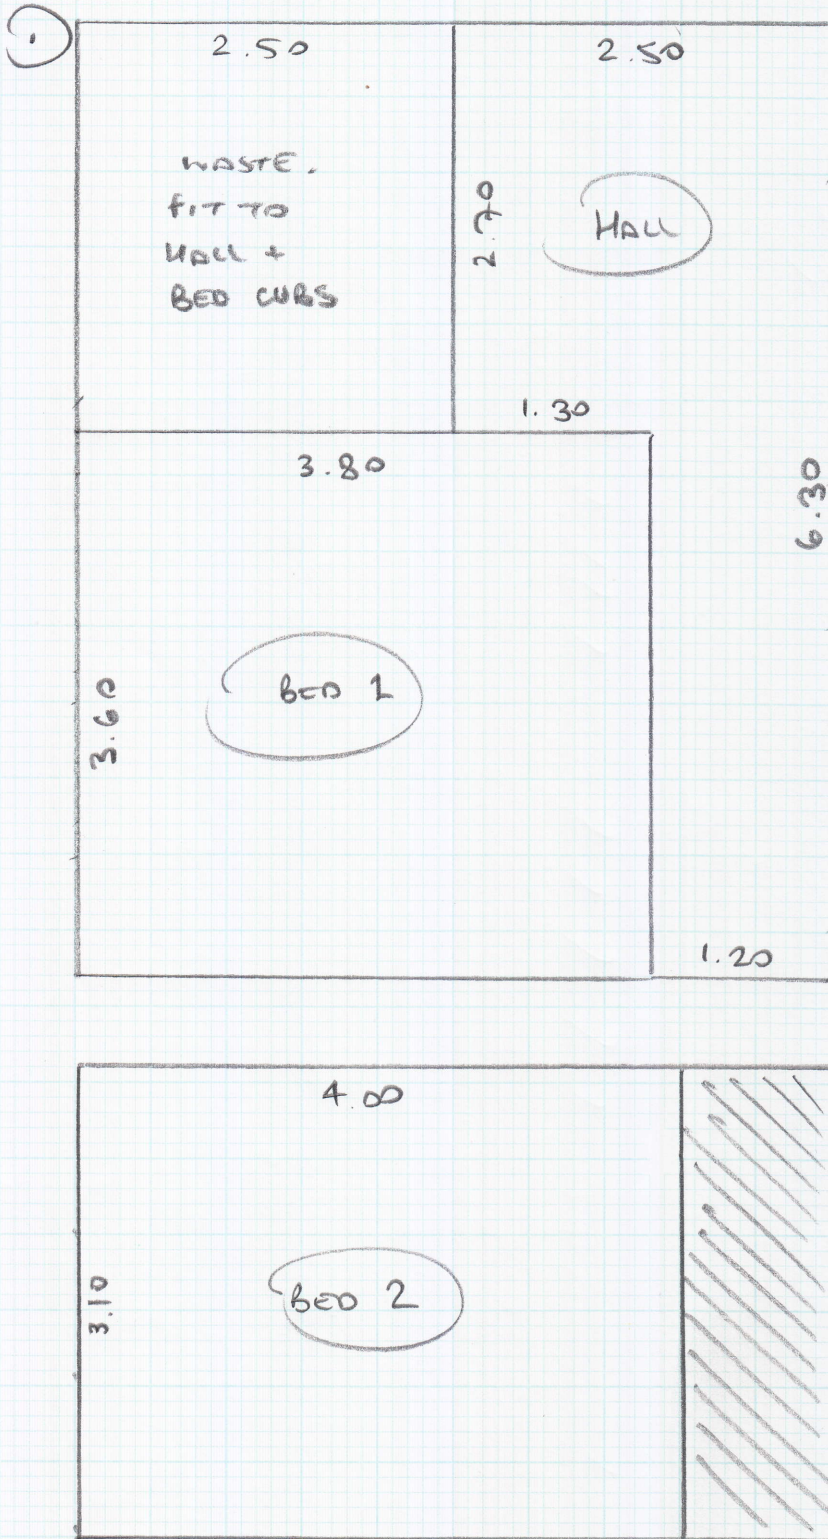

Plan ① $6.30 \times 5_m$
 " ② $3.10 \times 5_m$
 LOUNGE $3.55 \times 5_m$

$12.95 \times 5_m$

64.75_m²

NOTE:

Name : Lulworth

Colour : tbc

Extras: - 4 doorbars

- Bars around fire hart livingroom


- Reidd Matt by frontdoor (860x550mm)

Please specify price for reidd matt & underlay separately

522147

2012

HALL
- FEELS LIKE CONC SVB
- NO W/D
- EX S/E

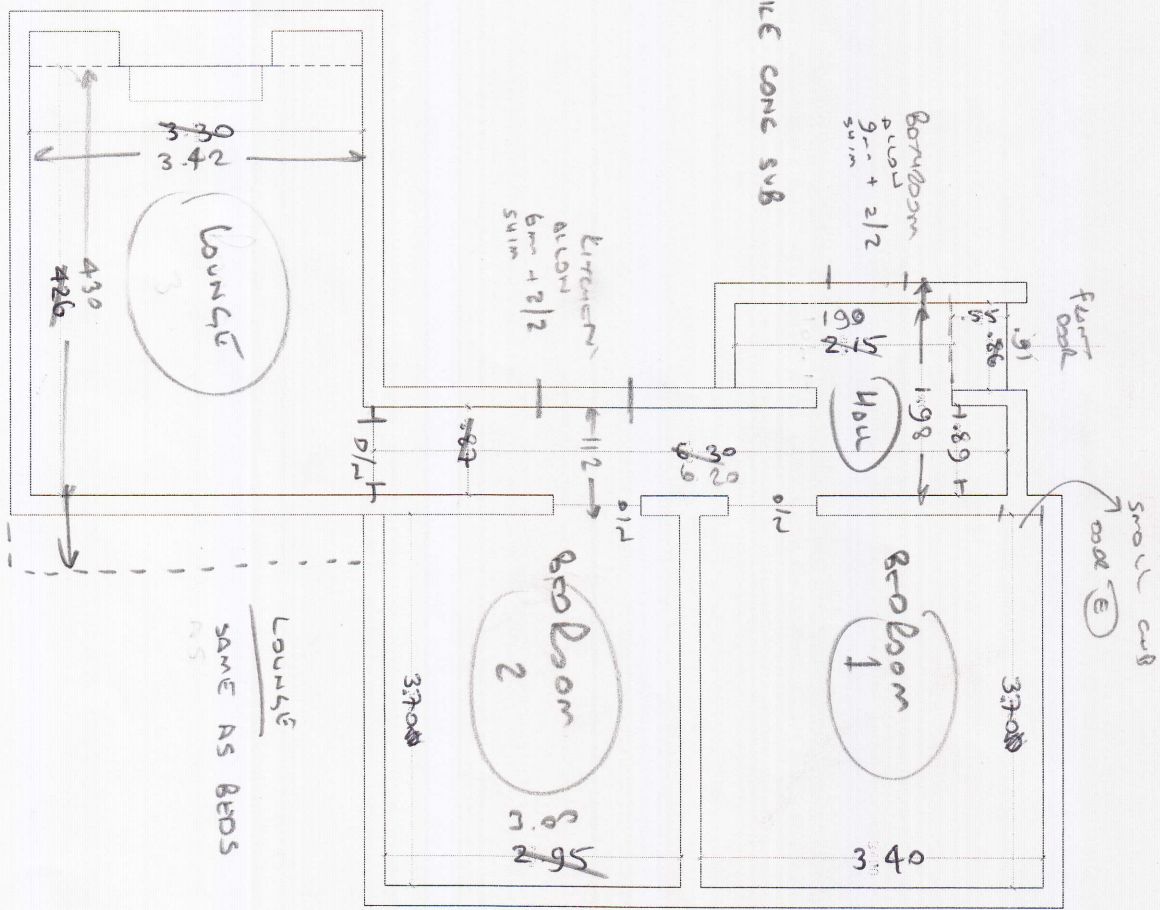

gerlach & dannatt

GERLACH&DANNATT
16 ST. ANNS ROAD
LONDON, SW13 9JU
T. +44 20 8392 6546
info@gerlachdannatt.com
www.gerlachdannatt.com

DRAWING TITLE
Measurements

PROJECT
4 Dorset House
Stanton Road
London
SW13 0EU

PROJECT	DORSET	DRAWN	MG	DRAWN SCALE	1:50 @ A3
DRAWING NO	ME_001	REV	A	DATE	09.01.2015

GENERAL NOTES
All dimensions to be checked on site.
Do not scale from this drawing.
Report all conflicts or information to Gerlach&Dannatt.
The drawing is copyright of Gerlach&Dannatt.