


Job No: S27404

Name: DEVERELL - SMITH

Address:

Tel:

Sheet: 1 of 4

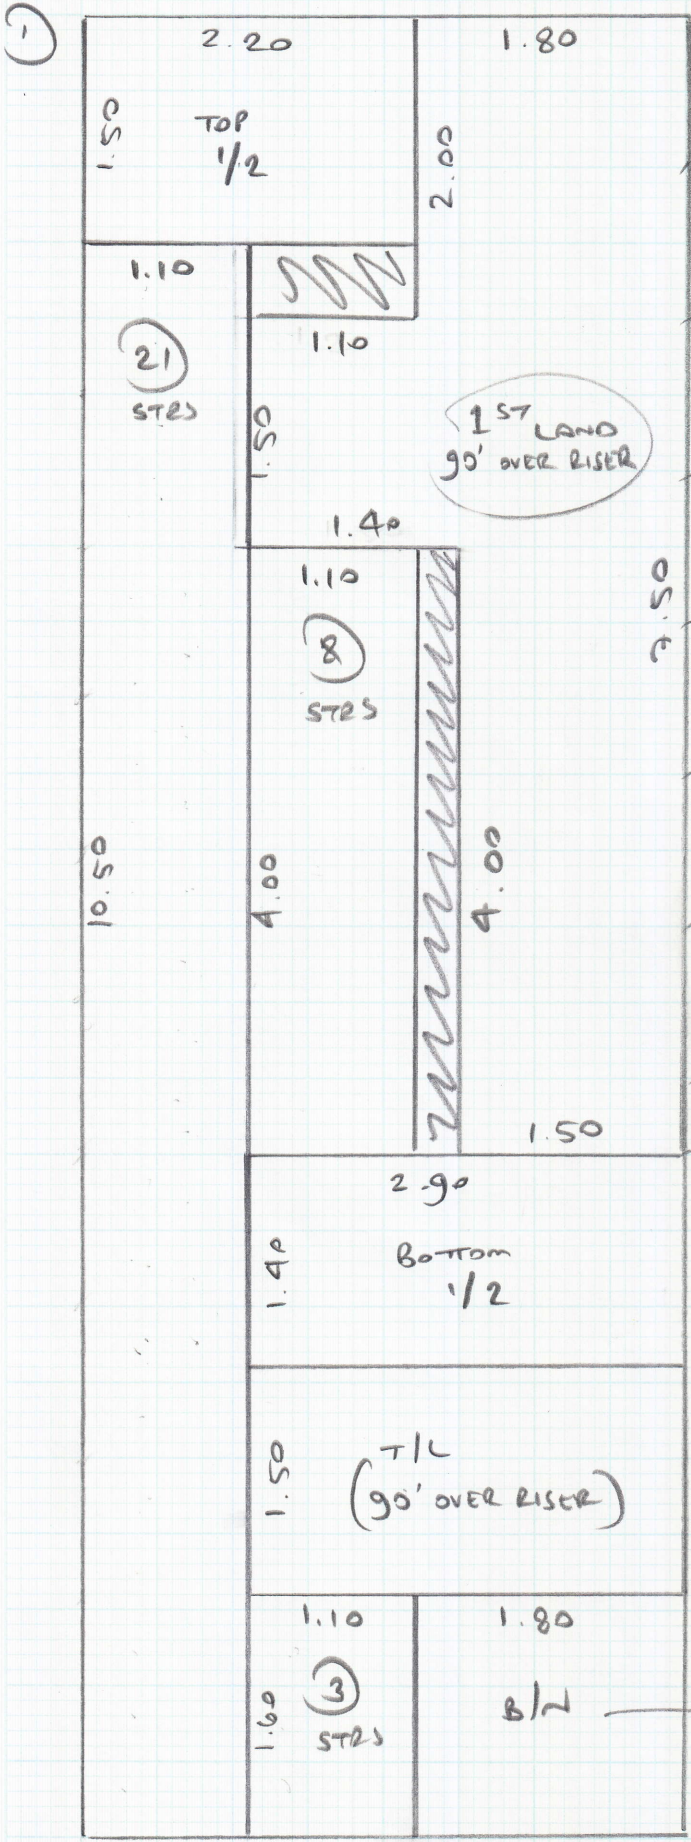

PLAYROOM 3.35 x 4m

REAR LOUNGE 5.35 x 4m
(SMALL FILLERS EITHER SIDE OF ALCOVE AS AGREED)

PLAN ① 12.00 x 4m

20.70 x 4m

32.8m


BED 1 5.30 x 5m

BED 2 5.35 x 5m

BED

PHASE 2

TURN SIDE TO LINE UP WITH STRAIGHTS

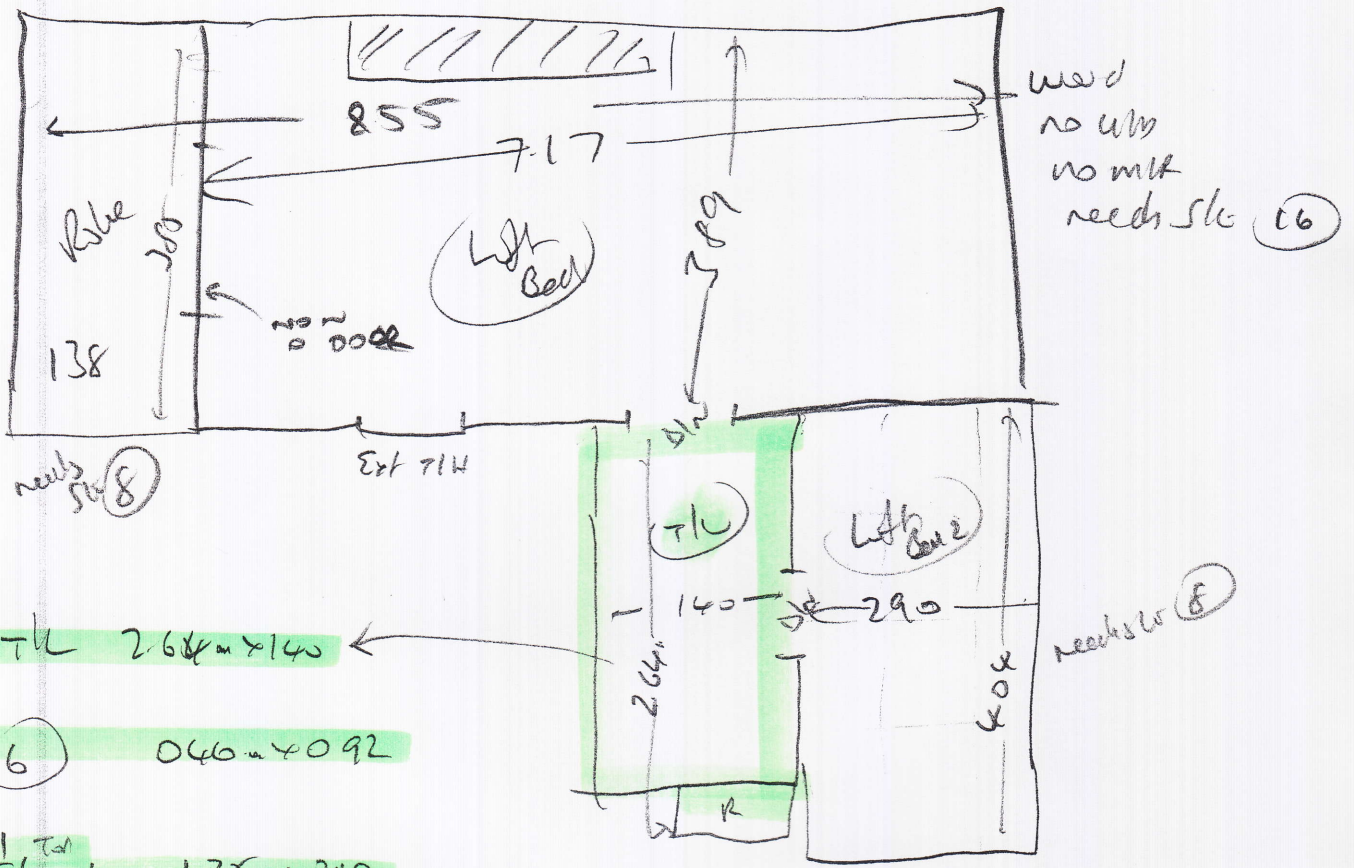

- TL 264m x 140

- (6) 046 x 092

- 1/2 land 138m x 210

- (9) 050 x 093


WHL see plan

- (7) 044 x 094

- 1/2 land 126m x 210

- (9) 045 x 0.94

- Blw 058 x 097

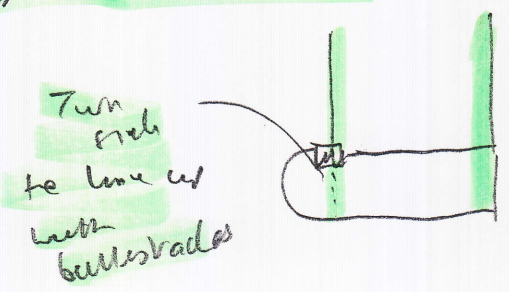

slc (57)

Phase 2


Hall - see plan

Down

3 or 4


477
48
523

1st Floor

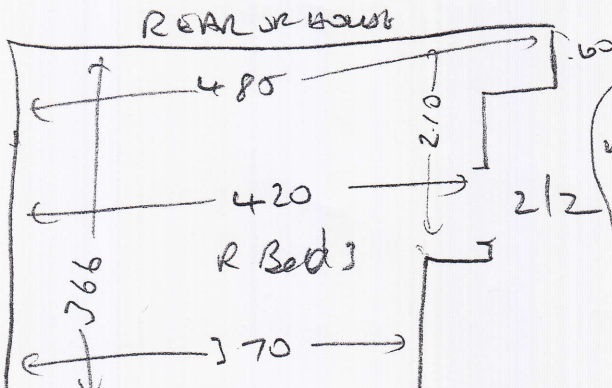

wood no uln
mtr (x2)
needs slk (12)

wood no uln
needs slk (14)
mtr (x1 1/2)

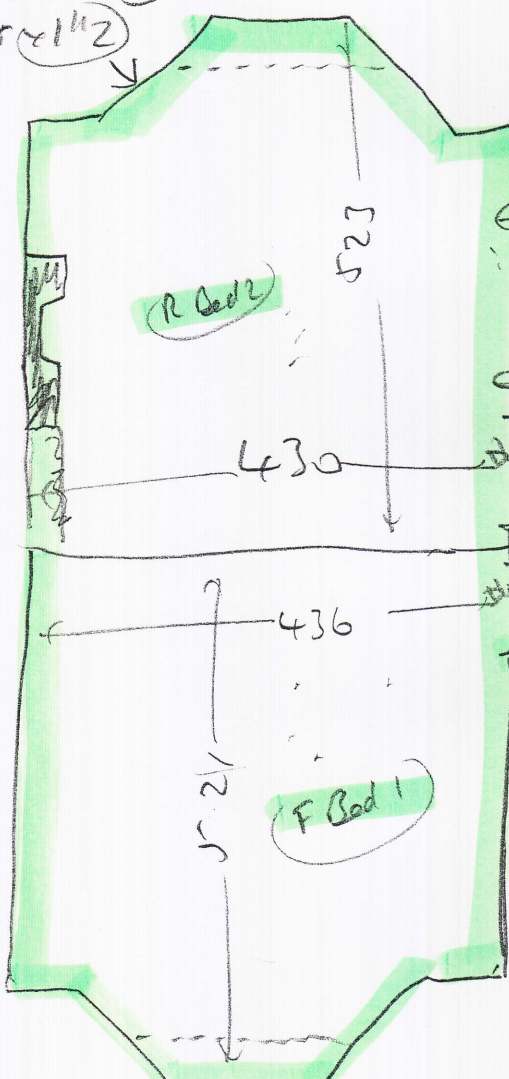

wood no uln
mtr large room
+ book case
needs slk (10)

1st fl
needs slk (14)

PHASE 2


wood no uln
needs slk (14)
mtr (x2) blue + book case

Down

527404

4.14

REAR of house

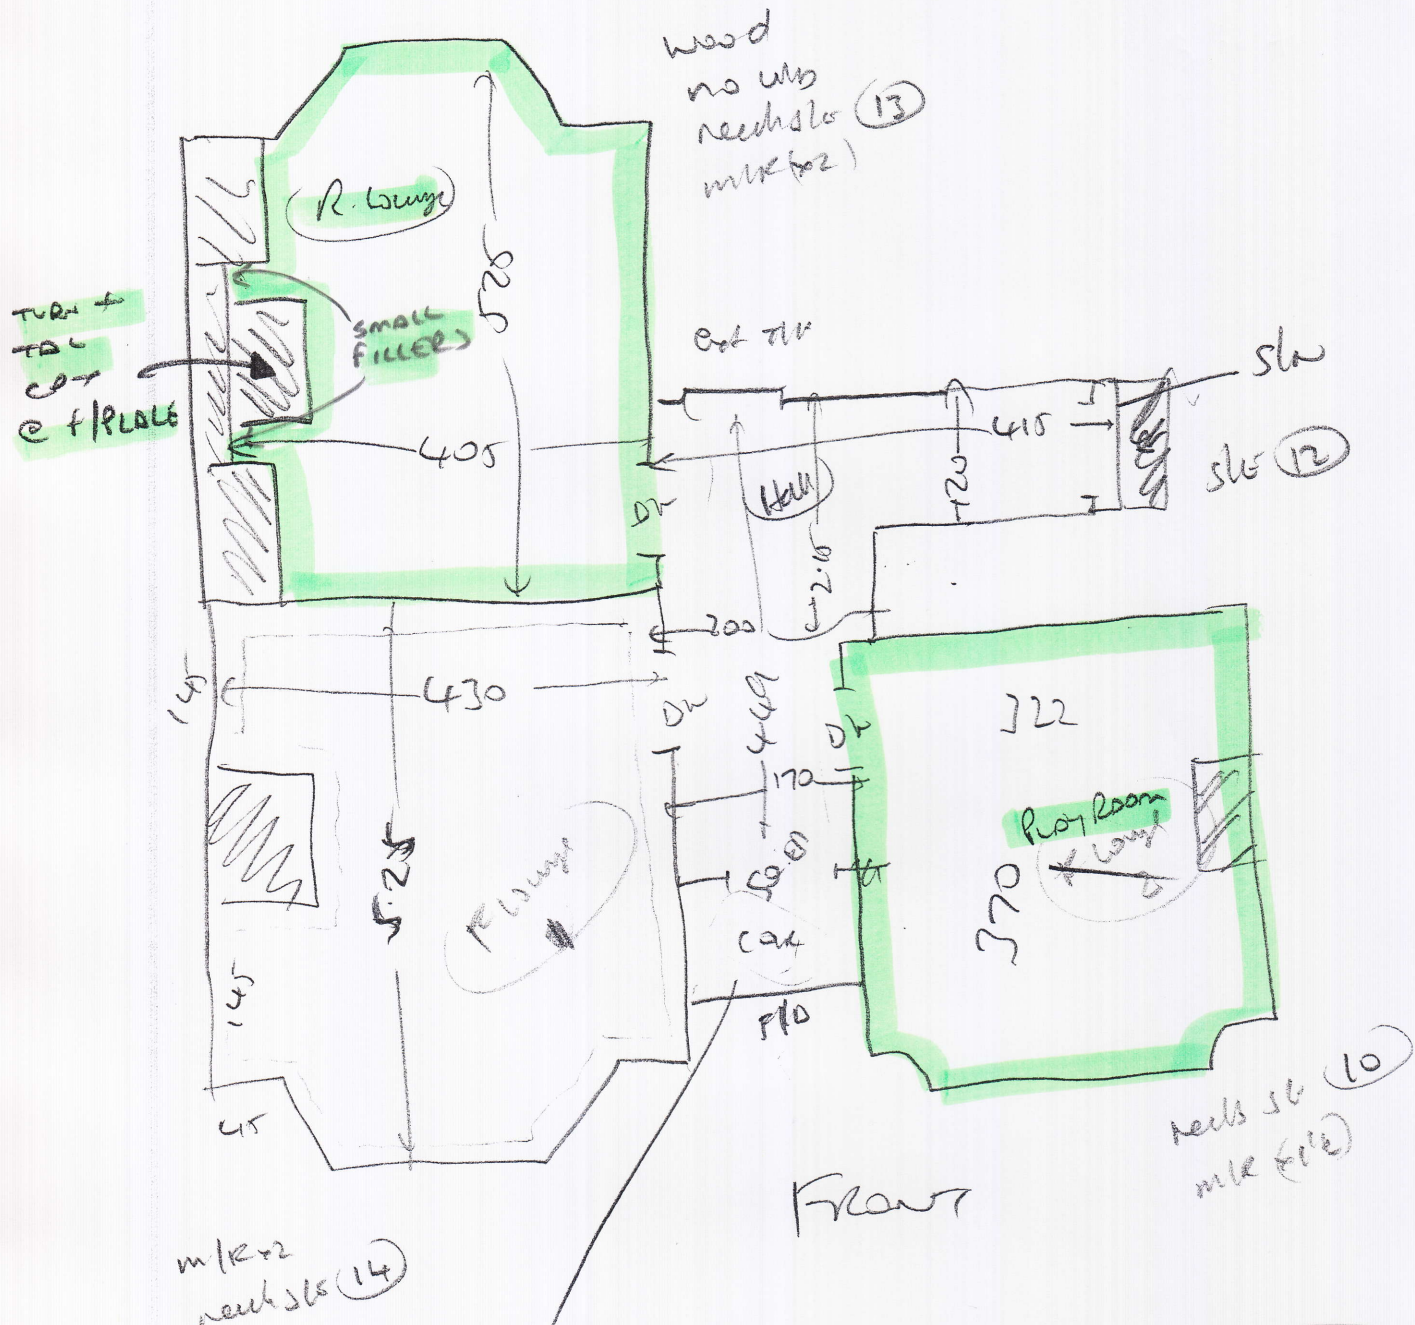

DUPSE 2