


S27731  
 Lamplough  
 Ground Floor Flat  
 19 Steersmith Street, SW18 4HT

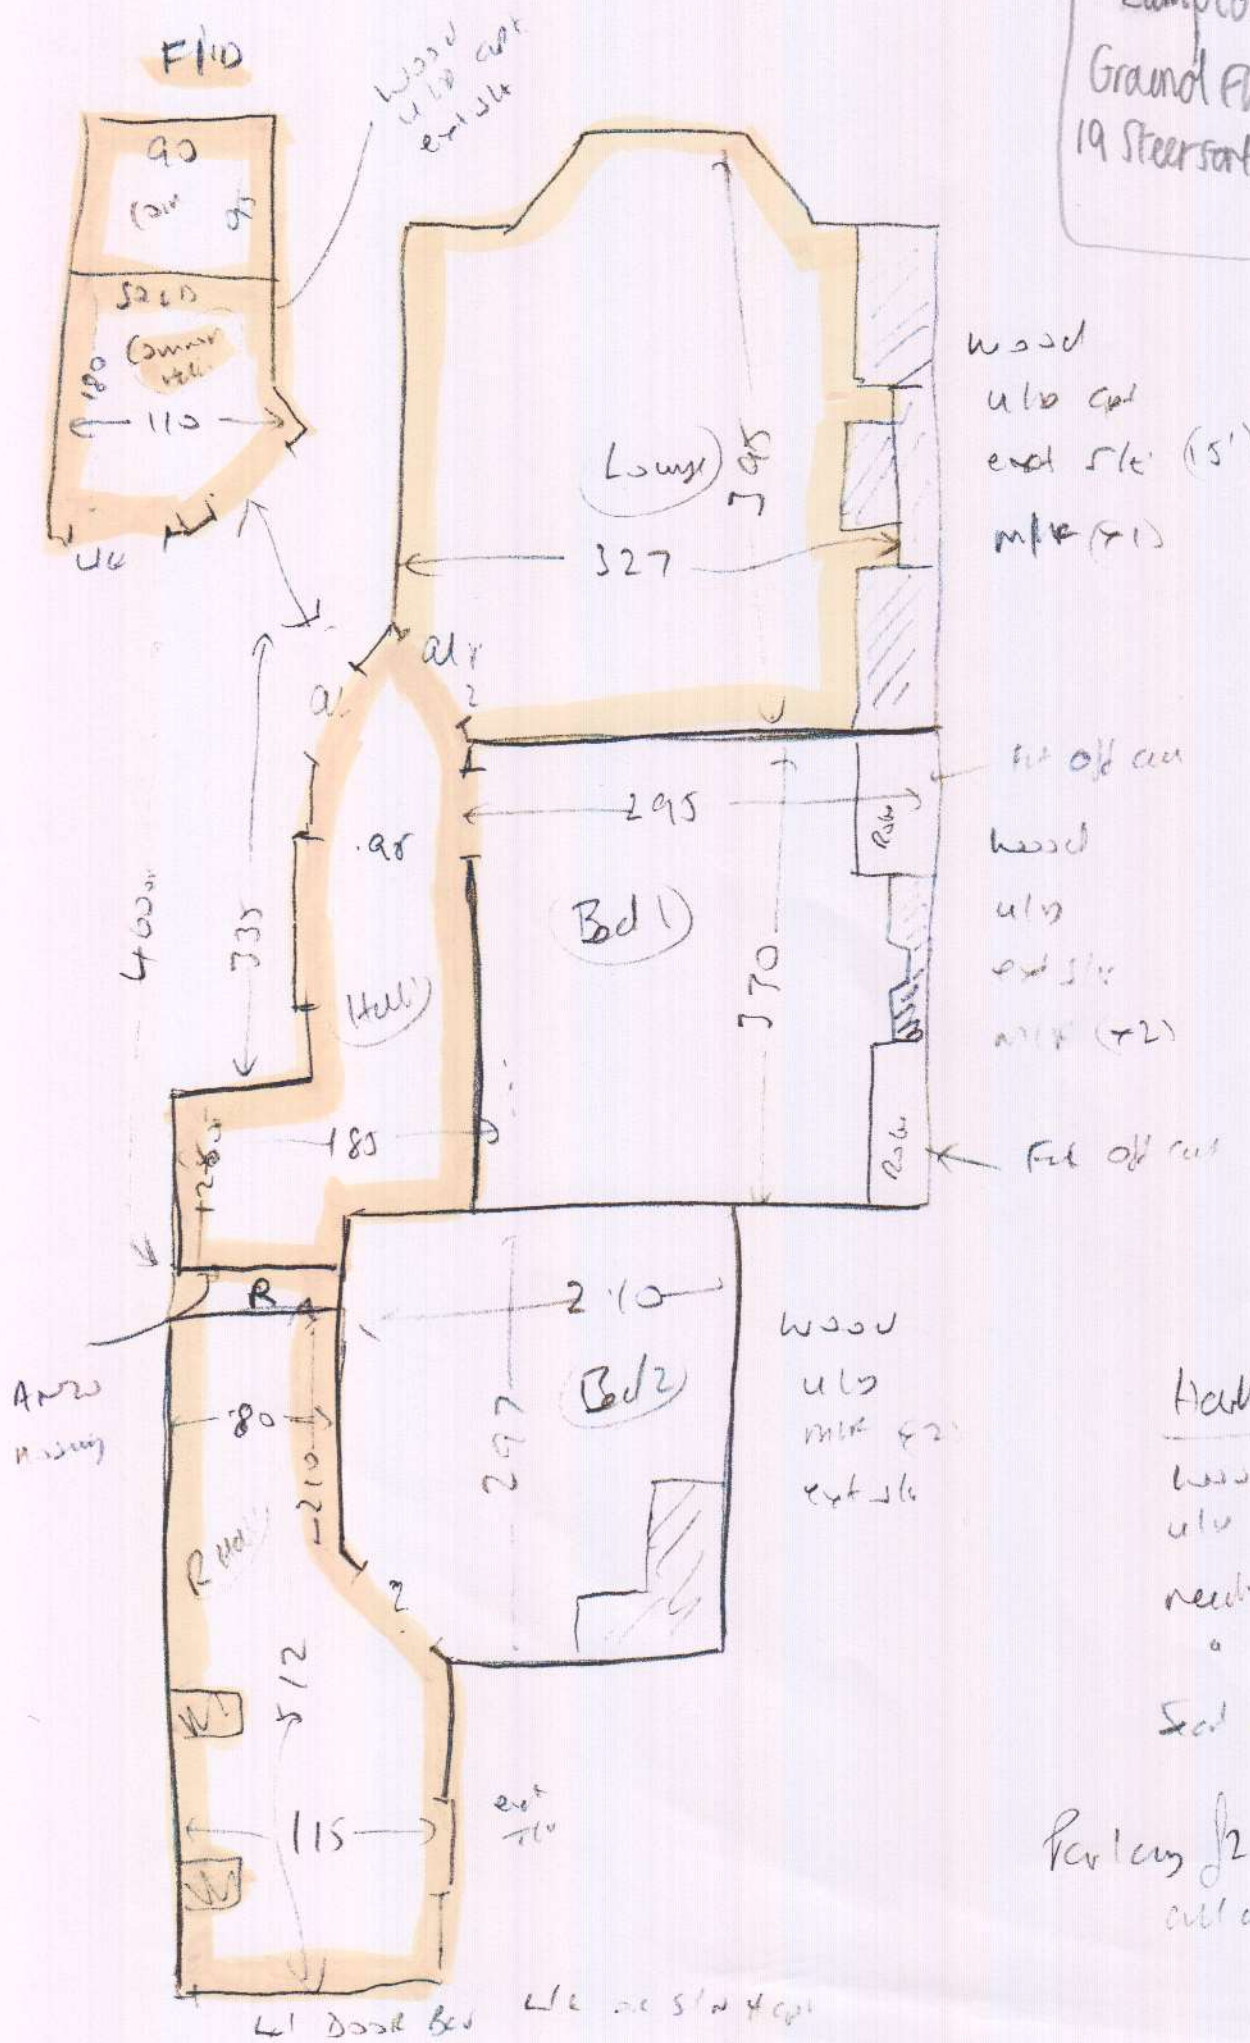

Hall + R. Hall  
 wood ult cap  
 needs ply of  
 a clear module.  
 Set edges

Per lang of 250 yls  
 all door