


draw

5m

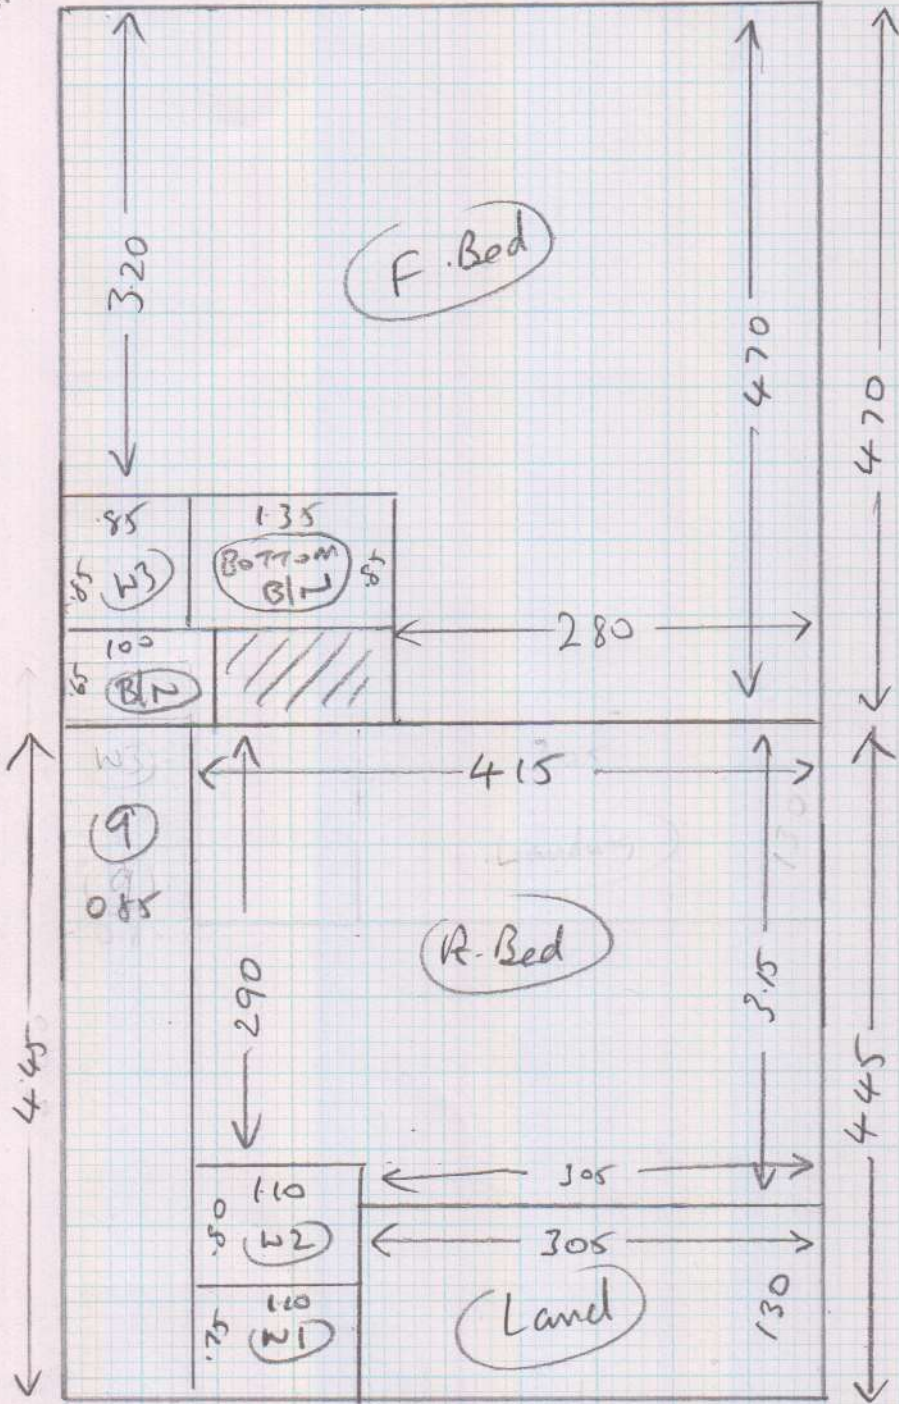


S27783
 Mrs HARPER
 61 Eswyn Road
 Tooting
 SW17 8TR

Sheet of
 Appleby 50 AP50-165
 470 x 5
 445 x 5

1 of 2

Layout

S27783
Harper

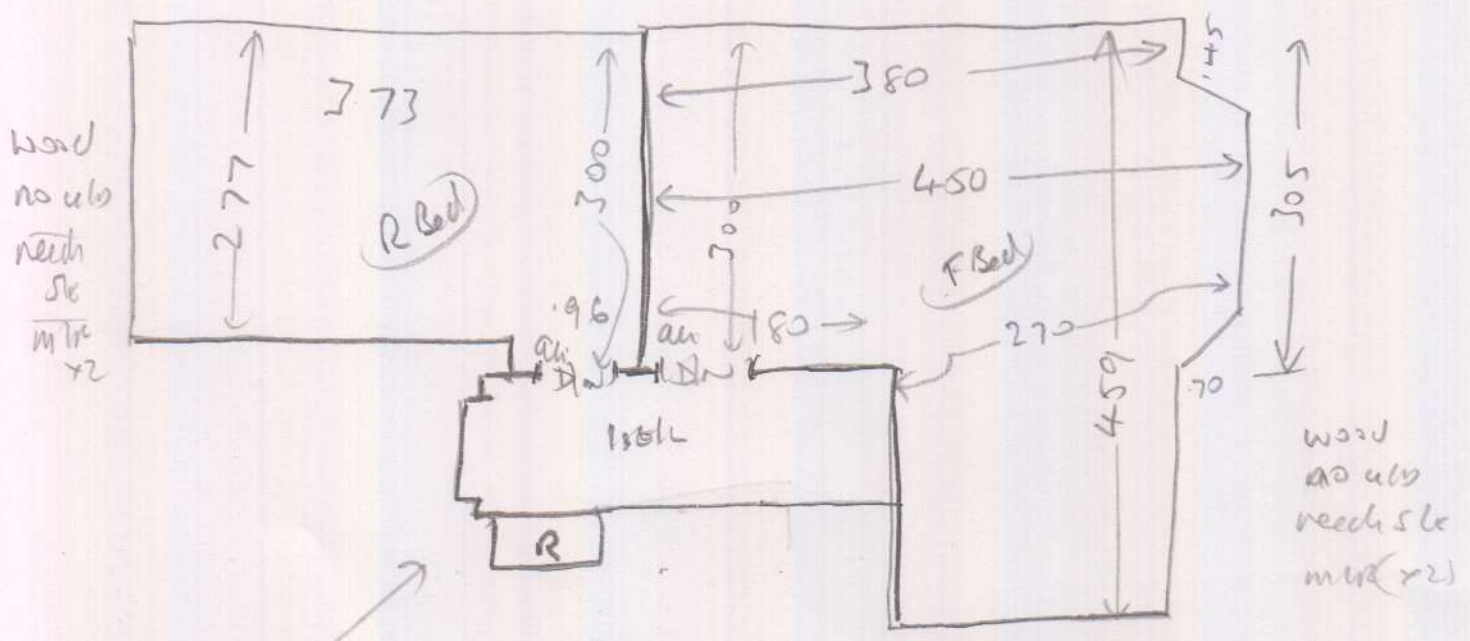

- 1st LC 120 x 297
- W1 058 x 085
- W2 065 x 101
- W3 058 x 073
- (9) 048 x 074
- BLN 048 x 090
- BLN 075 x 110

Wood
no uls
needs stc



2022