


Job No: 528277

Name: CONARD

Address:

Tel:

Sheet: 1 of 2

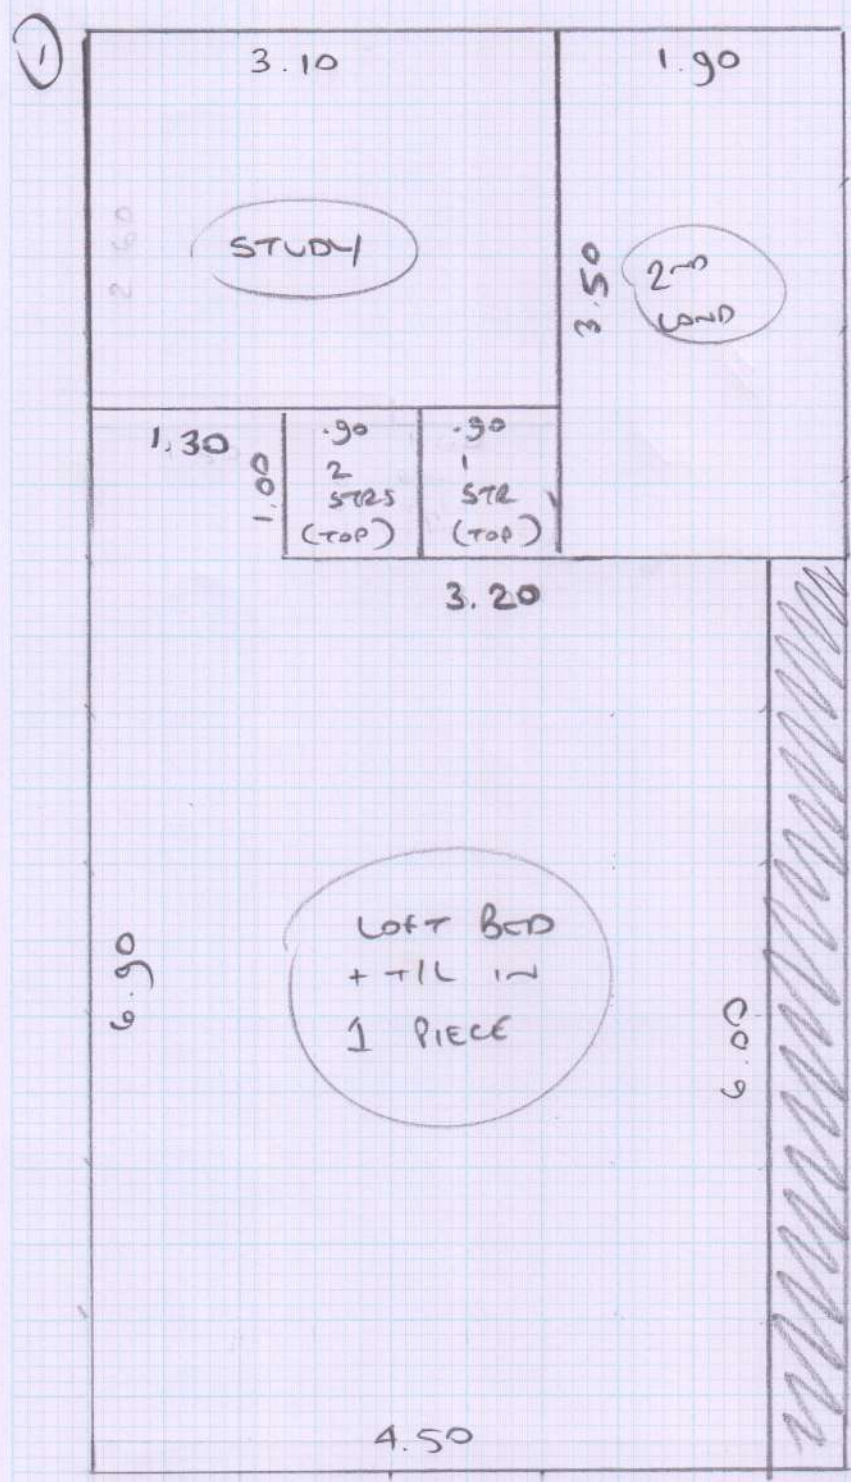

Plan ① 9.50 x 5m

47.5m<sup>2</sup>


COLOUR LOOP 5.50 x 70

RUNNERS ARE A STRIKE CUT ALREADY CUT DOWN.




S 28277  
 CONARD 588  
 2 of 2 43  
 681

(PERMIT)

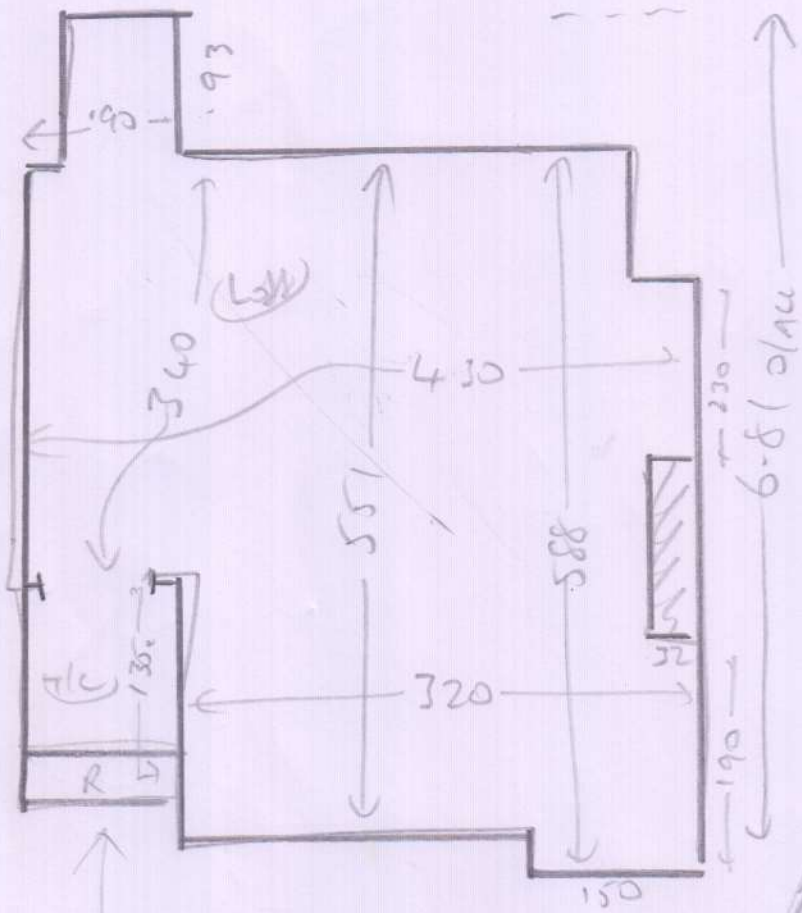

wood  
 w/o  
 outside  
 mlf (x 2 1/2)

wood  
 w/o  
 mlf (x 1 1/2)  
 outside

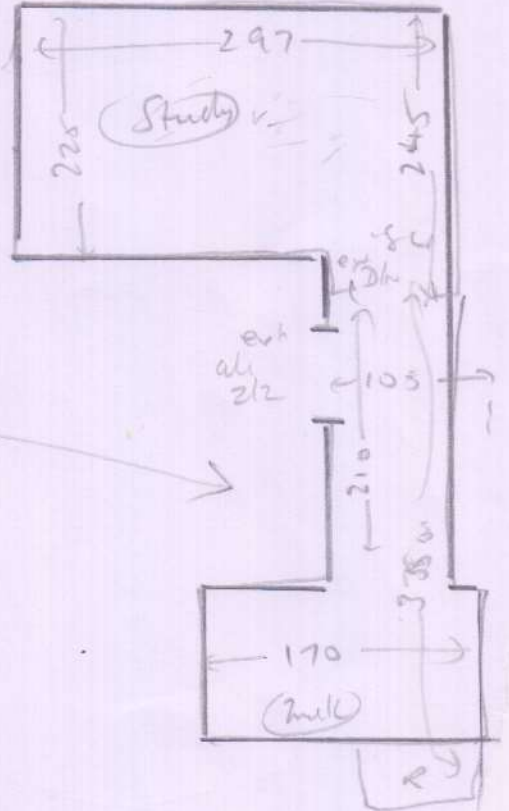

7lc 138m x 02  
 3) 048 x 080

2ndlc  
 10) 048 x 029

3lw 047 x 108

(Study, 2ndlc, Top stairs)

wood  
 w/o  
 outside

Mensals  
 588 (x)

(11-12  
 748)