

S28345

KHAN

PHASE 1

~~CUTTING PLAN~~

~~= 9.7m x 4m~~

+ F/F/R RIGHT

= 6.5m x 4m

+ ~~F/F/F~~

~~7.25m x 4m~~

+ F/F/R LEFT

3m x 4m

+ ~~T/F/REAR~~

~~4.25 x 4m~~


+ T/F/FRONT

4.25 x 4m


PHASE 1 THUR 5<sup>TH</sup> MAY SLOTS 4-7 ETA 11-12

~~PHASE 3 TUES 17<sup>TH</sup> MAY ETA 9:30-11am = 34.95 x 4m~~


~~PHASE 2 TUES 10<sup>TH</sup> MAY ETA 1-3pm~~

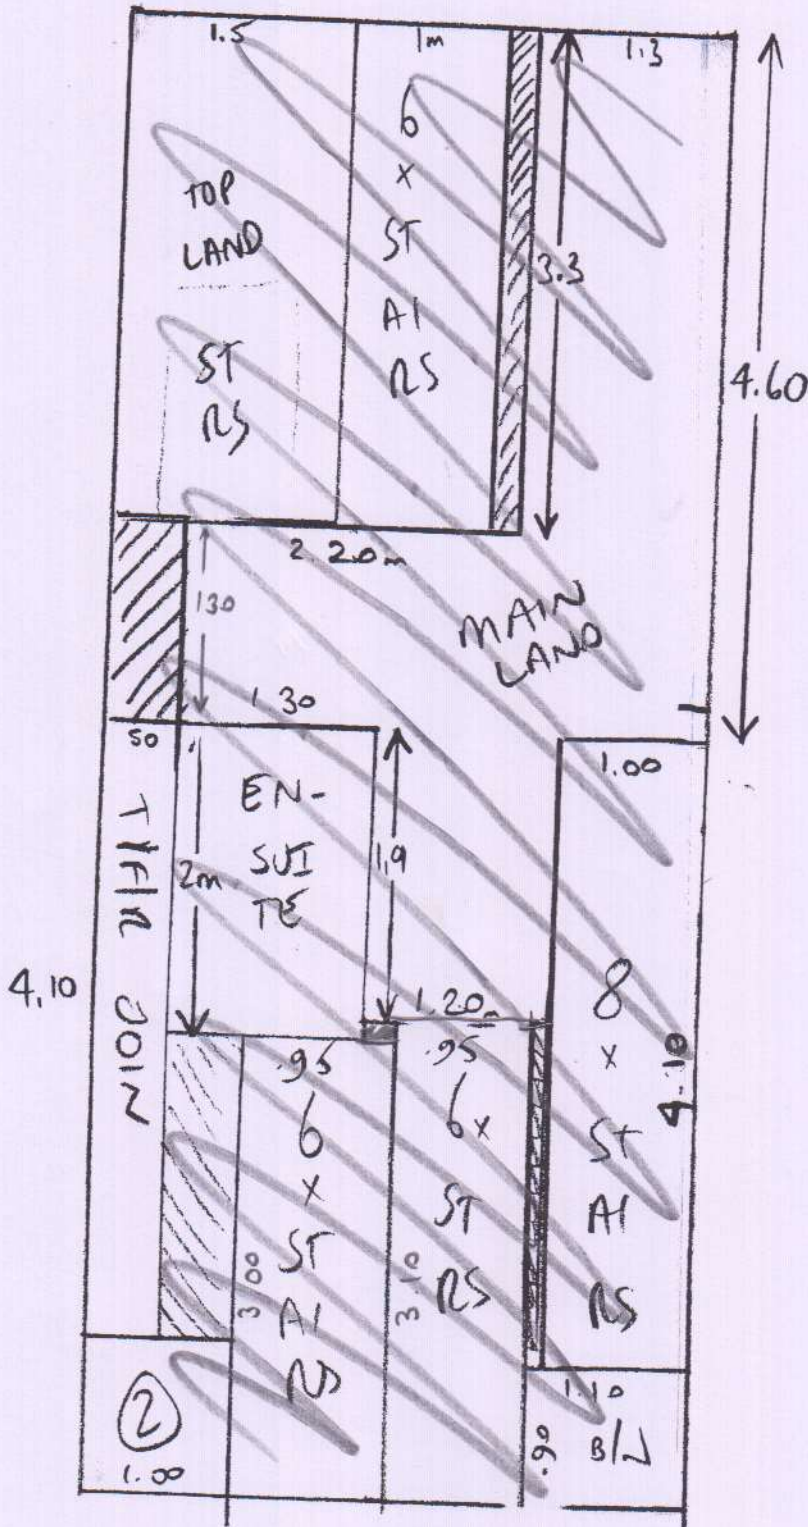


Phase 1

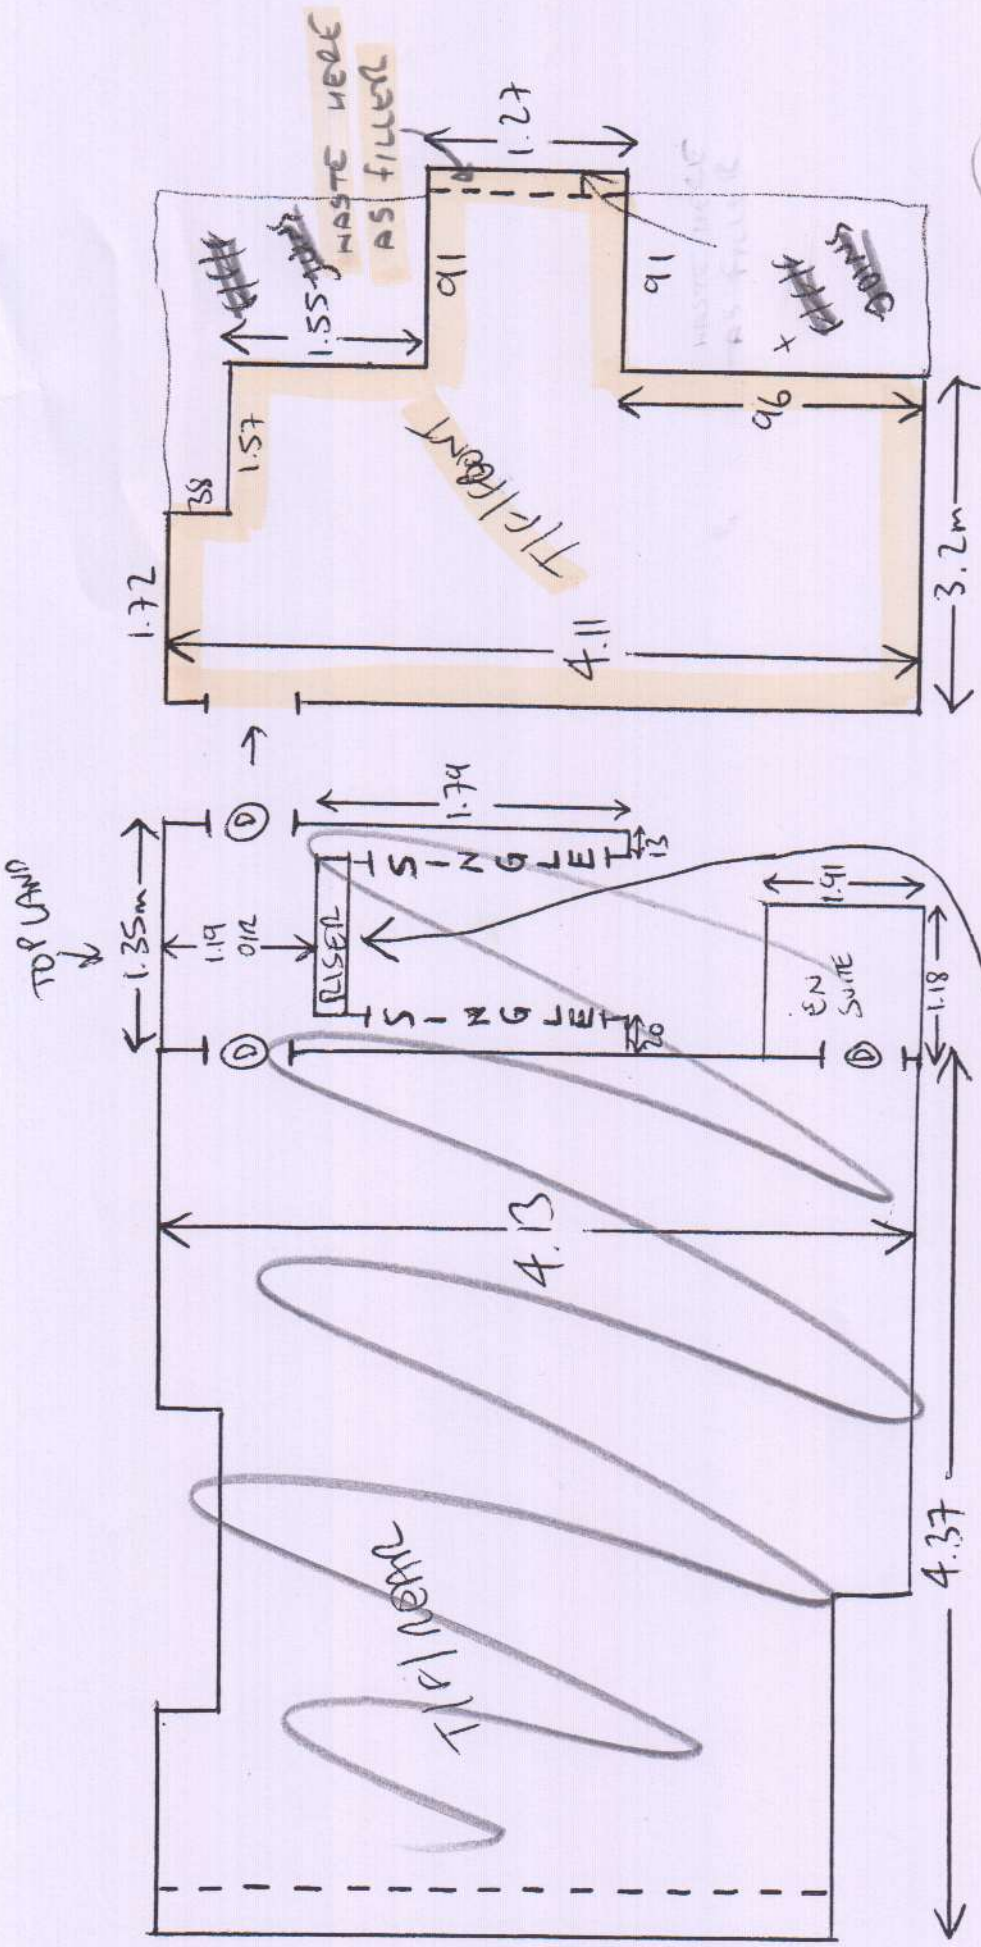

13 x STAIRS = 63 x 67

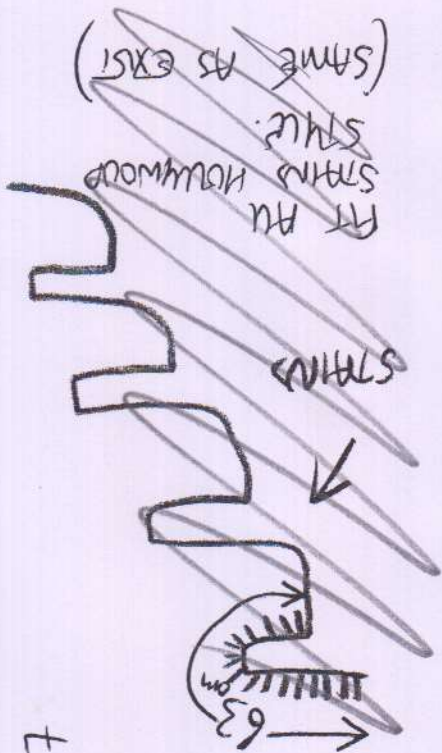

**PHASE 1**

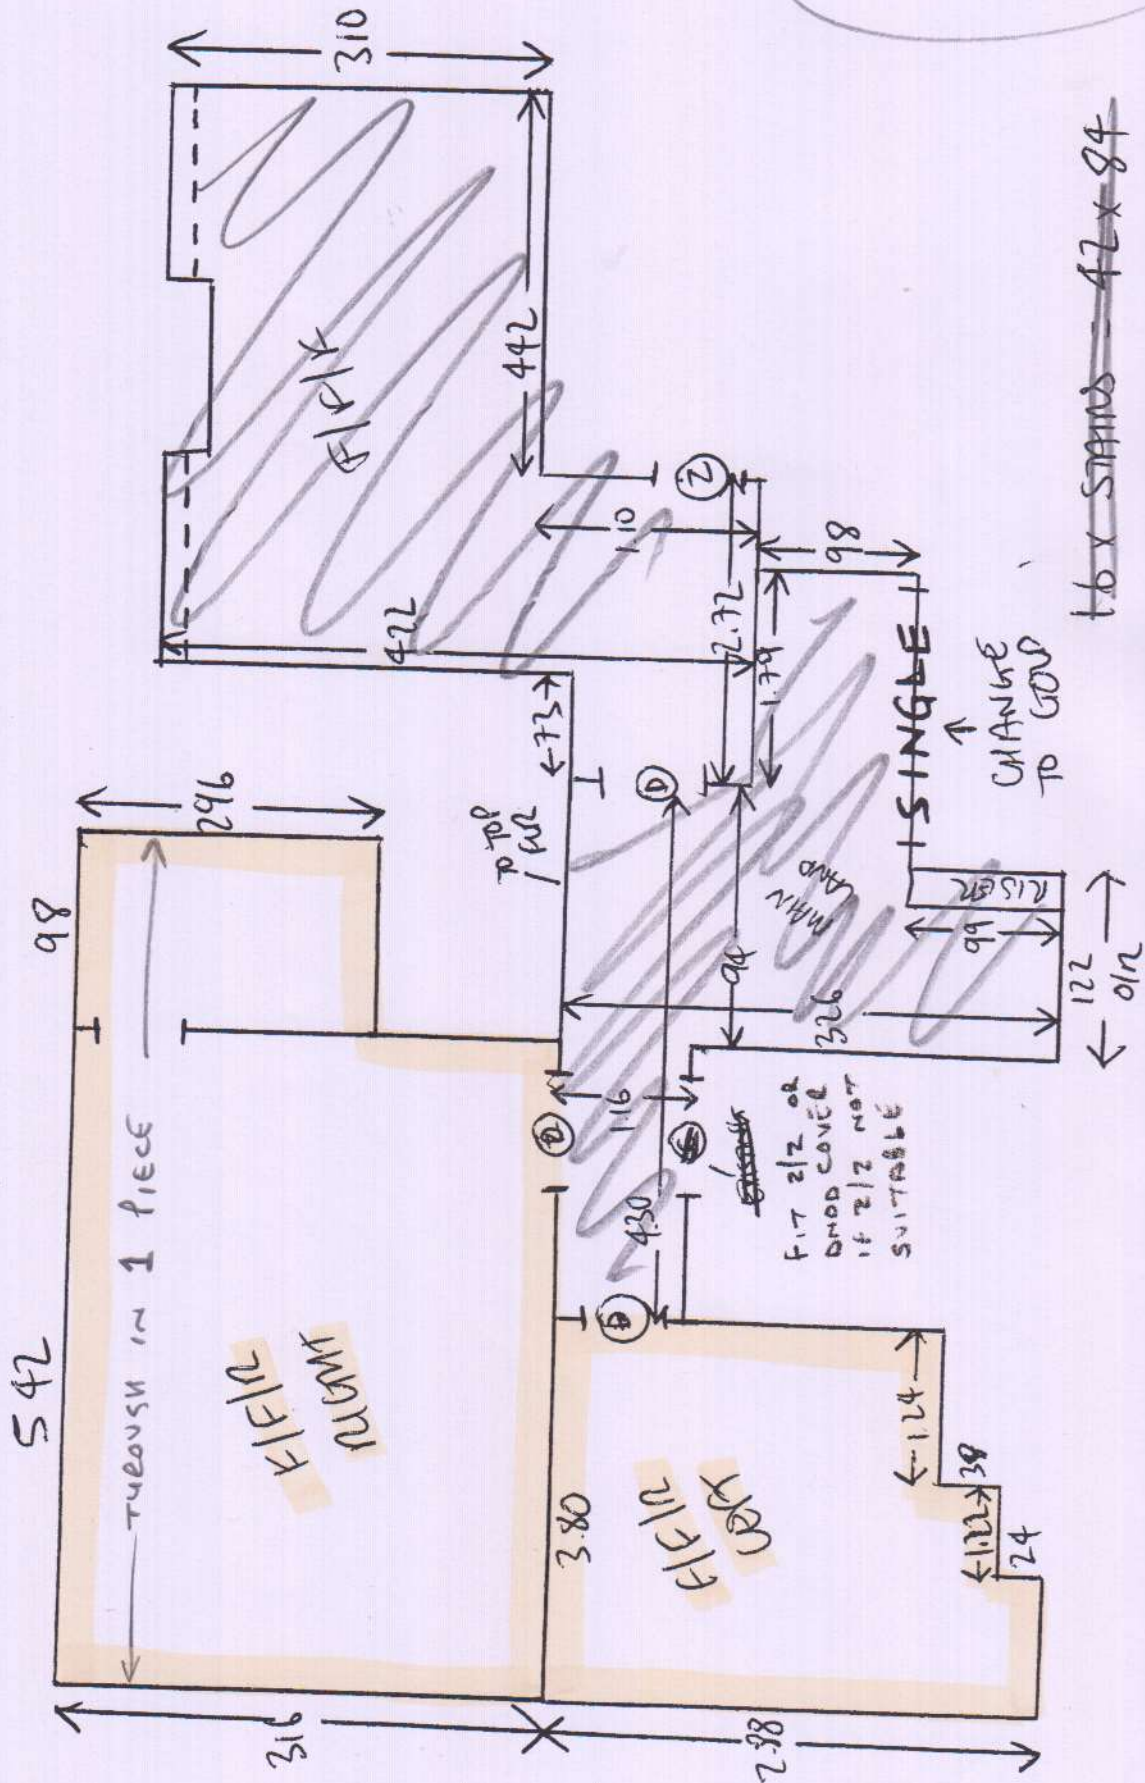

~~16 x STAIRS = 42 x 84~~

~~DN = 70 x 106~~