


Job No:

Name:

Address:


Tel:

Sheet: of:

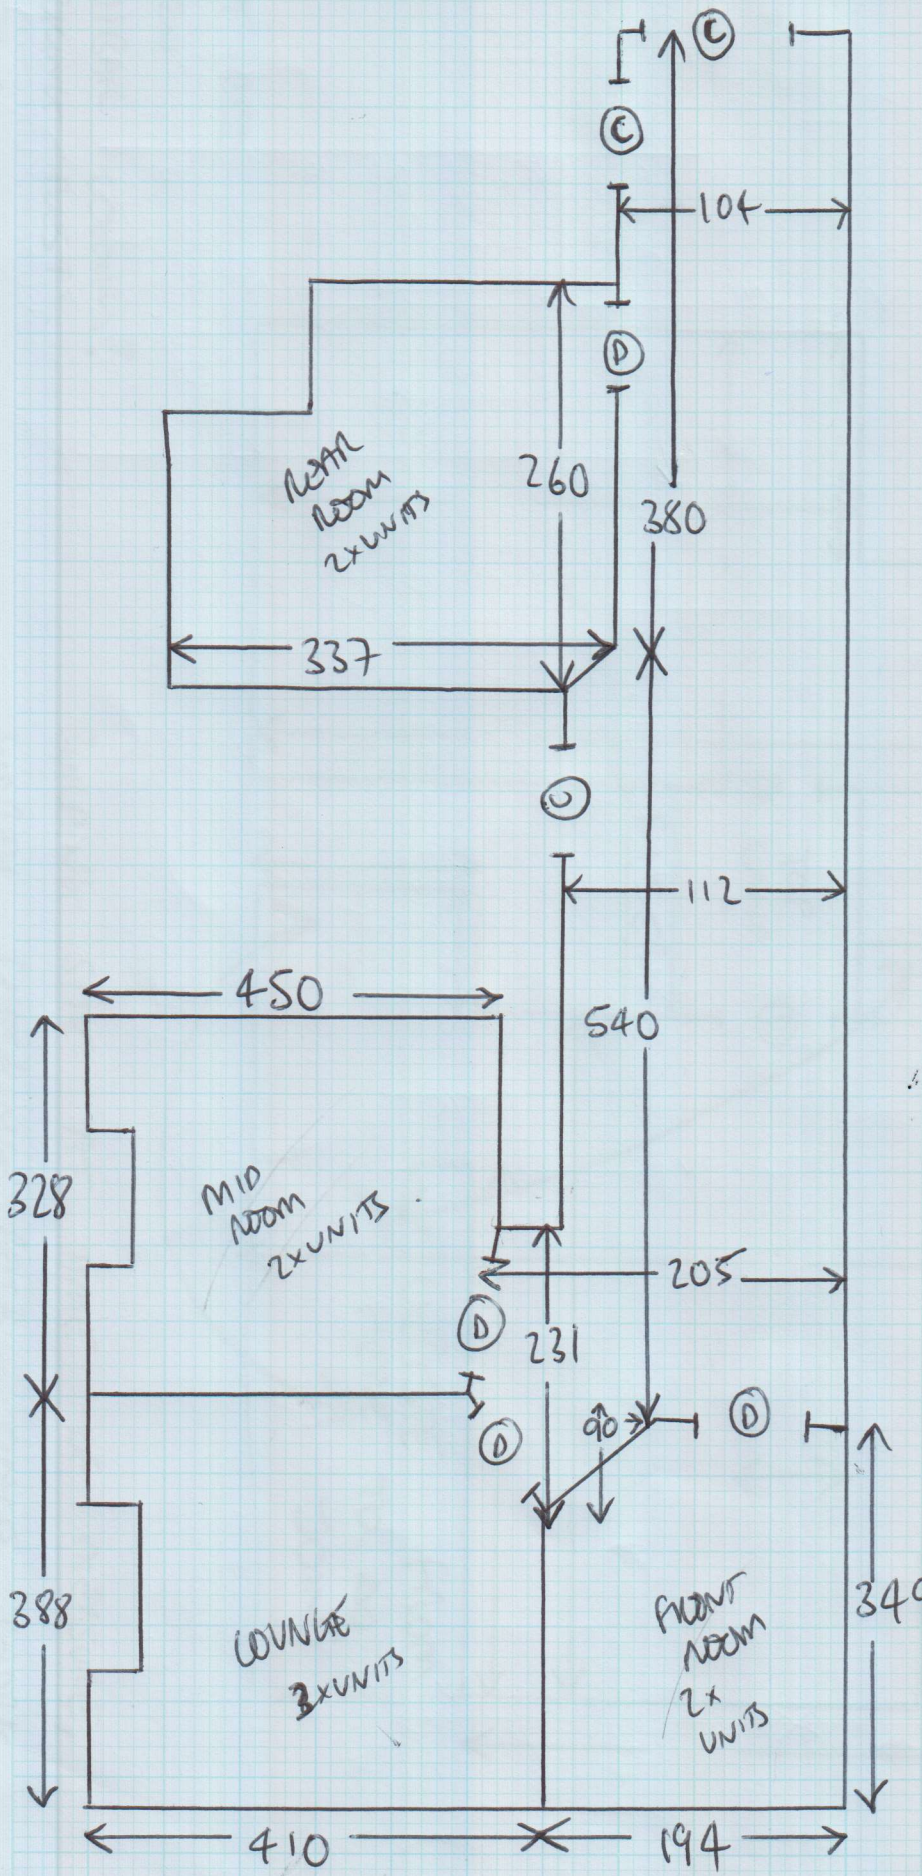

1ST WEDS OF
 MAY FOR FITTING
 EXIST DISABUS
 WOOD SUBFLOOR
 UPWHT MGR
 NEW U/LAY

Job No: _____
 Name: _____
 Address: _____
 Tel: _____
 Sheet: _____ of _____

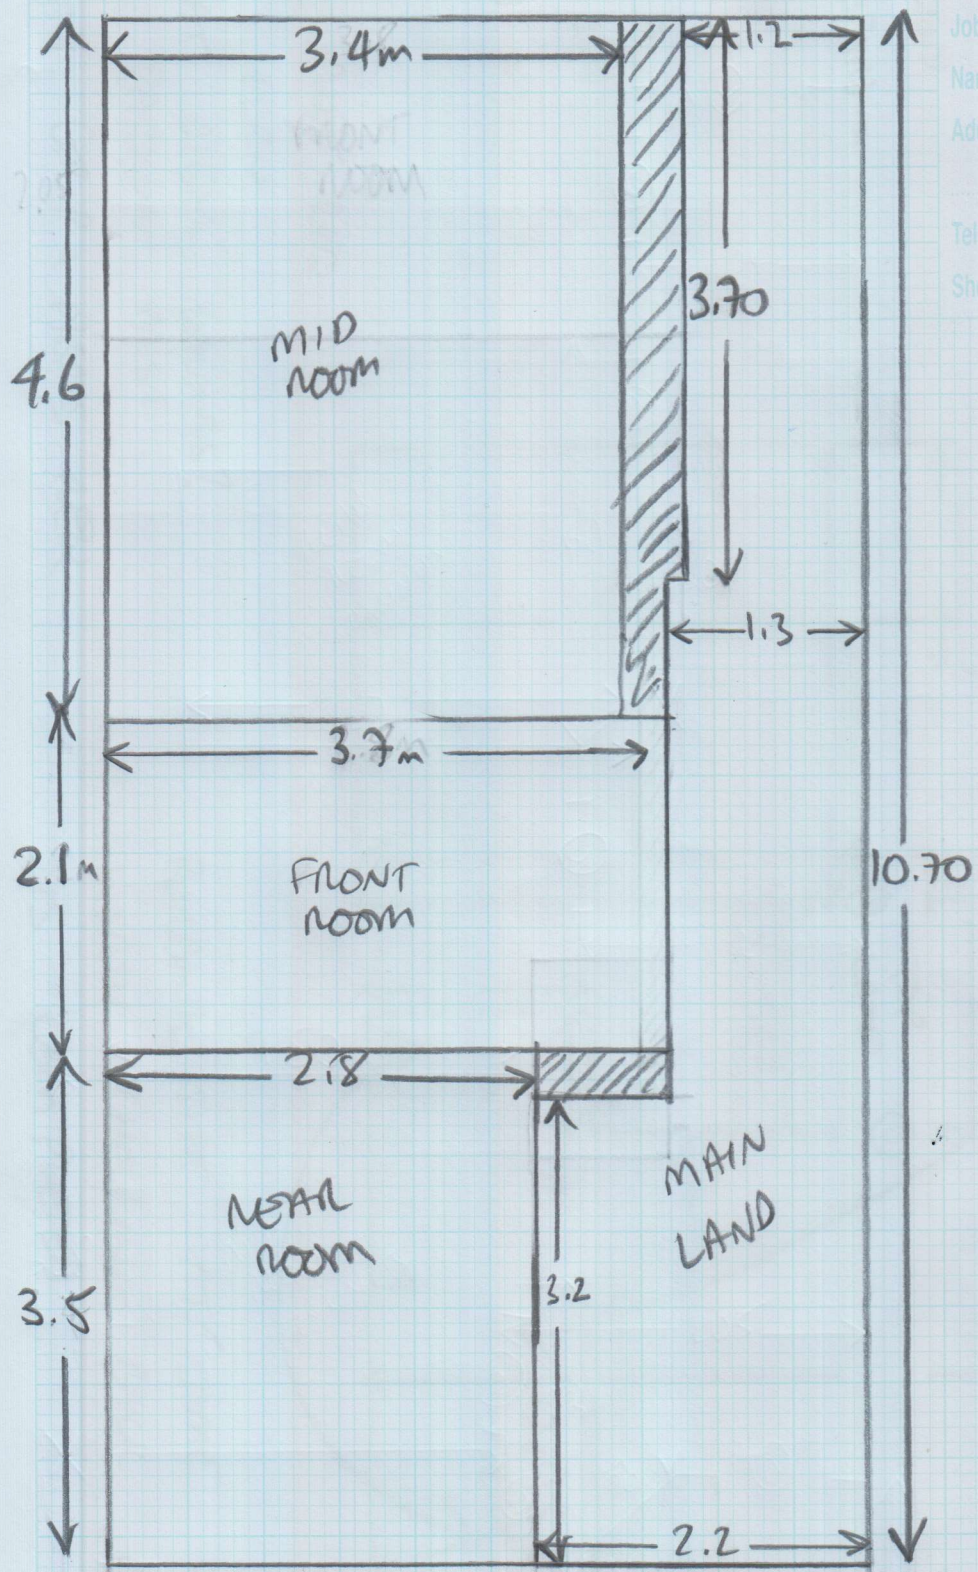

CUTTING PLAN
 10.70 x 5m
 LUNGE
 4m x 5m
14.7 x 5m