


S28364

CHILTON

ANTHONY CHILTON
20 Glendower Road
Karndean - Van Gough

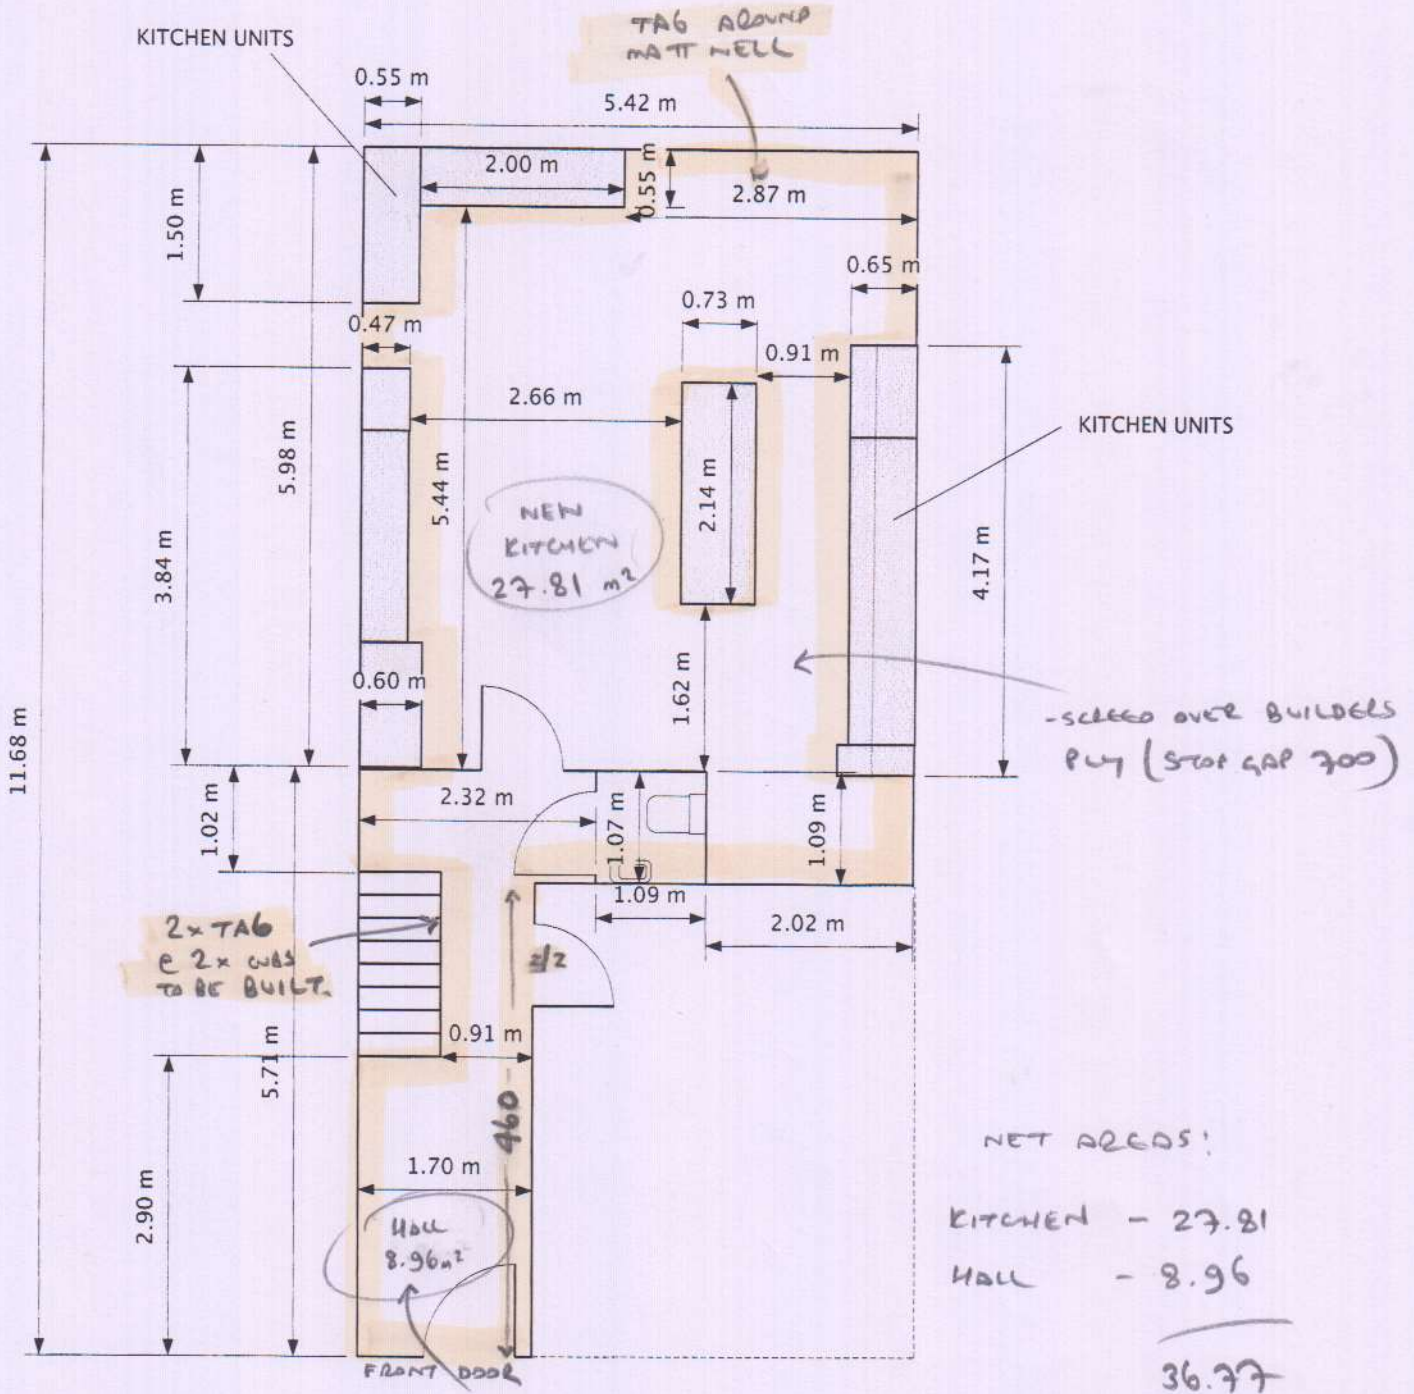

- WOOD FLOOR
- NEEDS PLY
- SCREED 700 OVER PLY