



Job No: _____
 Name: _____
 Address: _____
 Tel: _____
 Sheet: _____ of: _____

- NO UPLIFT TO TOP LEFT, REQ EVERY
- WHERE ELSE
- NEW VIWAY + GRIPPER
- NEW SILVER DOOR BAND
- NO CLOSE PARKING, ADDED
2x PORTERAGE FOR THIS REASON

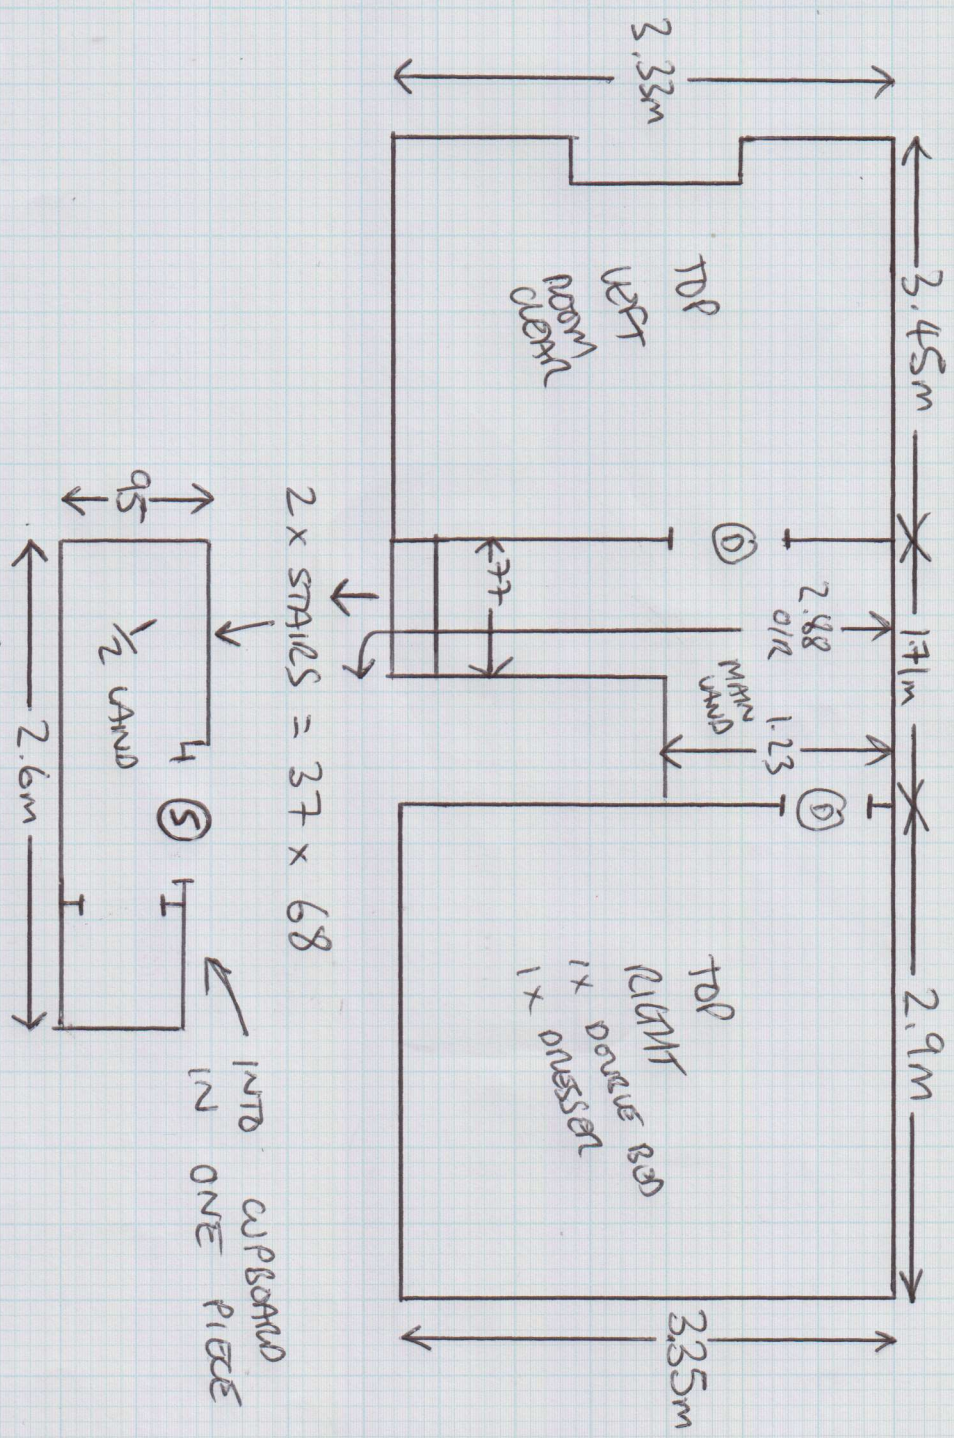

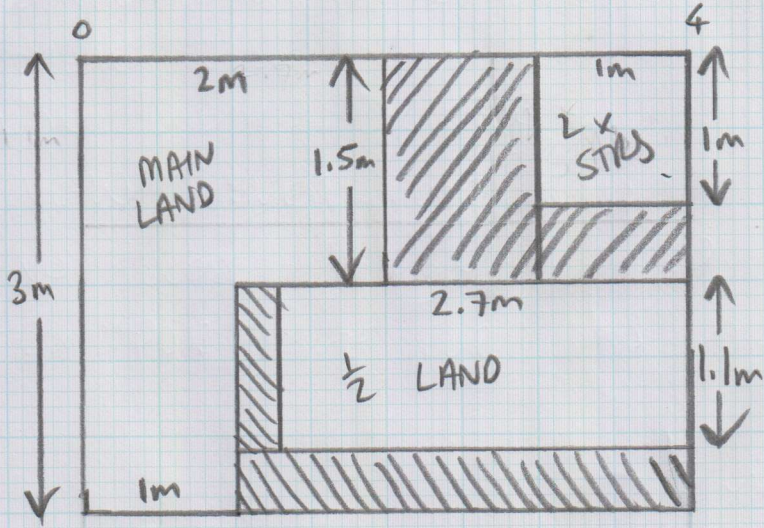

Job No: _____
 Name: _____
 Address: _____
 Tel: _____
 Sheet: _____ of: _____

CUTS
 CUTTING PLAN
 3m x 4m
 TOP RIGHT
 3m x 4m
 TOP LEFT
 3.5m x 4m