

NETT AREAS

- EXTENSION 28.91
- KITCHEN 16.13
- LOUNGE 14.23
- HALL 5.18
- W/C 1.15


65.60m<sup>2</sup> (-6m<sup>2</sup> FOR KITCHEN)

TOTAL m<sup>2</sup>  
= 60m<sup>2</sup>

S28397

BROWN.

PHASE 1

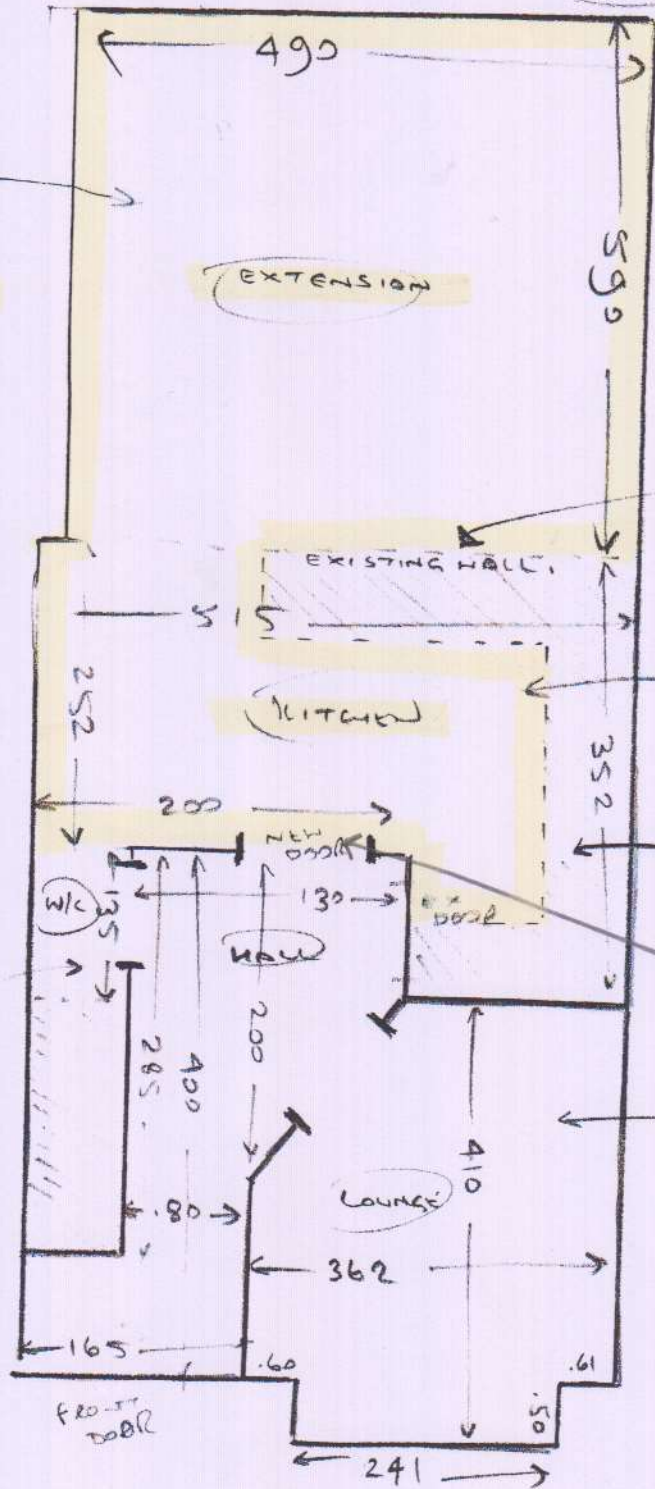

EXTENSION  
SUB FLOOR?  
BUILDER LAYING  
PLY

THIS WALL IS  
BEING REMOVED

EXISTING KITCHEN  
WOODEN SUB

UNITS TO BE FITTED  
HERE

LEAVE TILES LONG IN  
DOOR WAY AS YOU WILL  
BE FITTING HALL + LOUNGE  
NEXT WEEK IN SAME  
PRODUCT

LOUNGE  
WOODEN SUB

HALL + W/C  
- WOODEN SUB

FRONT DOOR