


Job No: S28622

Name: WEBSTER

Address:

Tel:

Sheet: of:

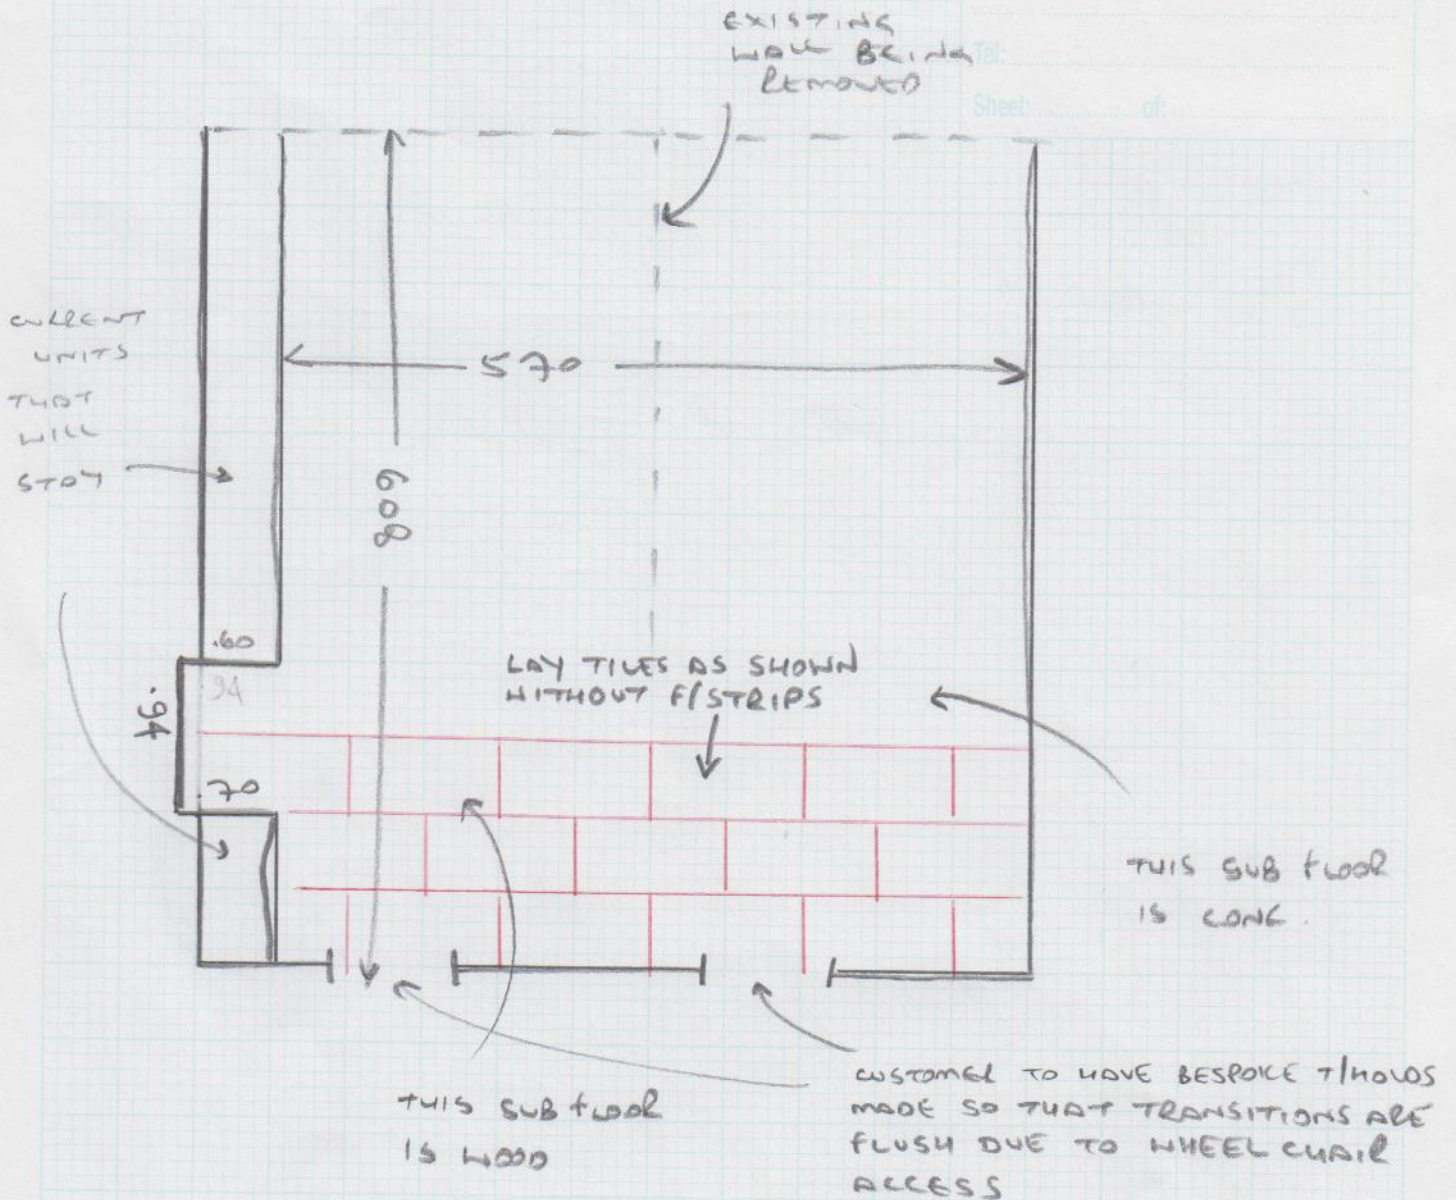

EXISTING UNIT / UNITS AREA TO BE LIPPED OUT,
 DUNDS ALSO CHECKED DOWN + RE-BUILT
 AREA WILL BE AS MEASURED. ALLOW FOR A BASIC
 SAFETY PEEP FOR NOW BUT A REVISIT IS A MUST
 CUSTOMER TO UNDERSTAND THAT THERE WILL BE CHANGES
 TO CHANGES WHEN WE CHECK MEASUREMENTS