


Job No: S28640

Name: GREEN

Address:

Tel:

Sheet: 1 of 2

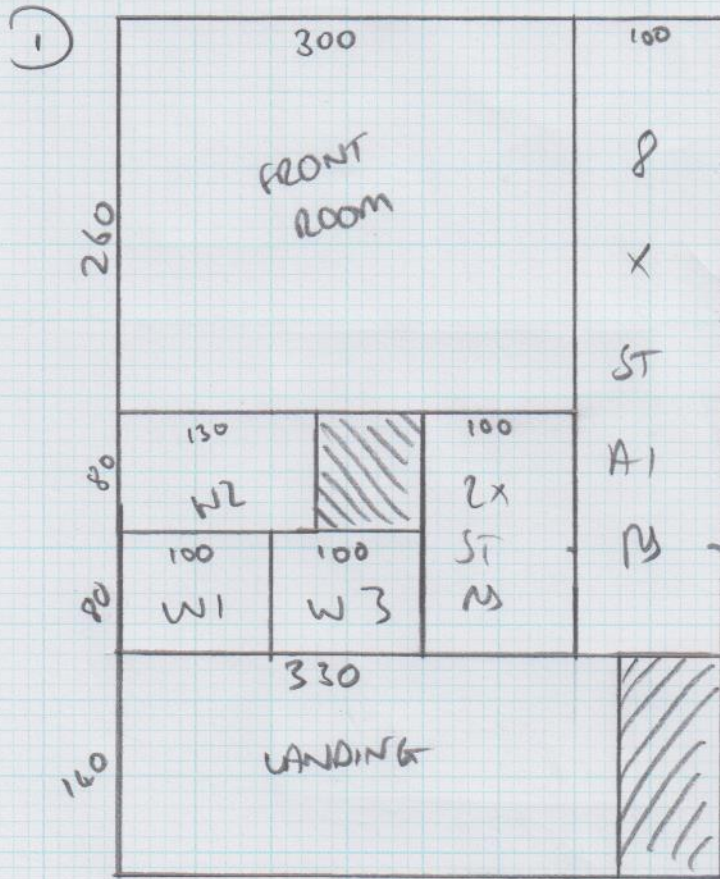

Plan ① 5.60 x 4m

22.4m²

OFFICE 3 =

1.8m x 6m

(3.48 room)


Job No: S28640

Name: GREEN

Address:

Tel:

Sheet: 2 of 2

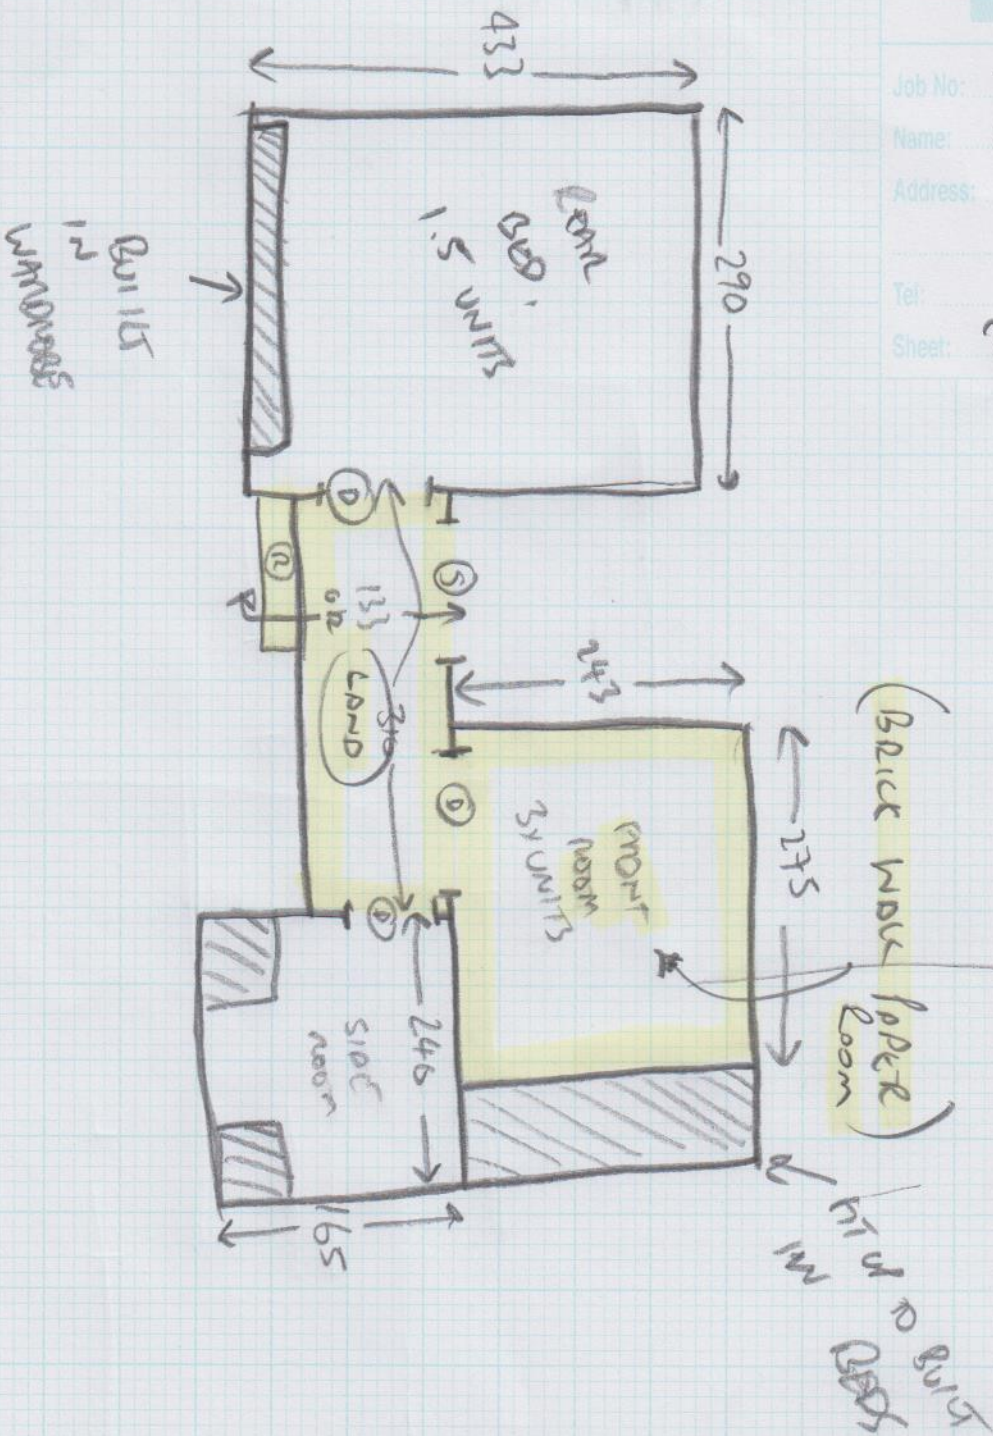

- THIS ROOM HAS A SLIDING DOOR. REMOVE TO FIT CARPET.
- CURRENT CARPET FITTED POS ON CURRENTLY RE-FIT NEW CARPET TO LAMINATE IF SO

W1 = 65x95
 W2 = 73x114
 W3 = 72x80
 9xSTRIPS = 43x80