

Job No: S28742

Name: CLARK.

Address:

Tel:

Sheet:

1 of 2

DESIGNER RBV 119 SEINE


BEDROOM 3.45 x 5m

PLAN ① 4.30 x 5m

7.75 x 5m

38.75m<sup>2</sup>

①

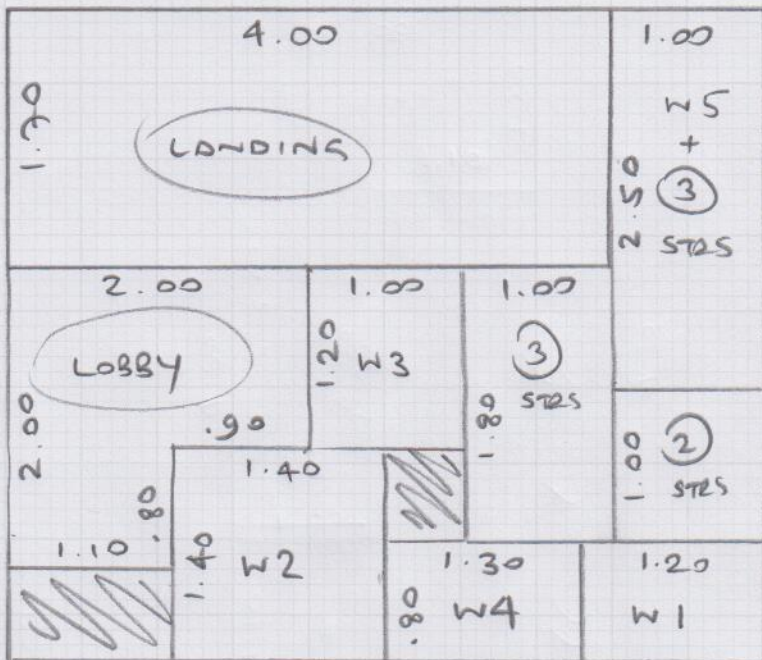


Job No: S28742

Name:

Address:

Tel:

Sheet: 2 of 2

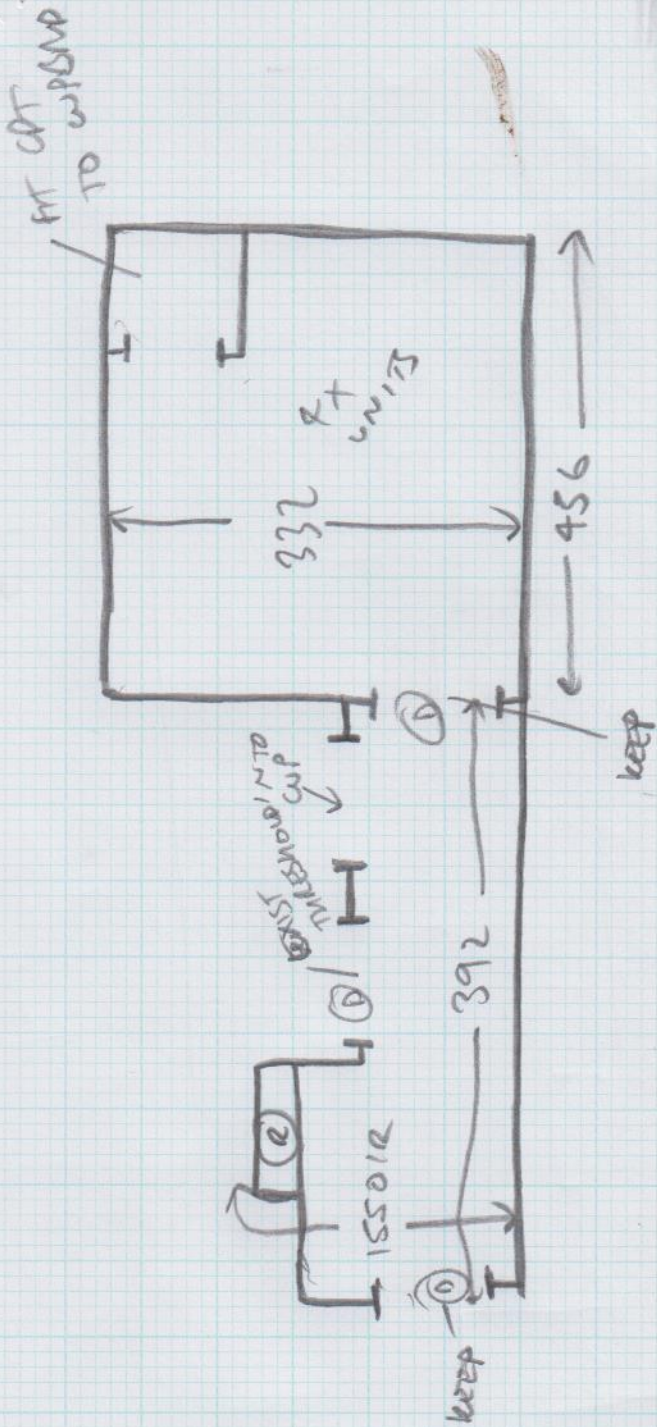

SILVER DIBANS  
WHERE REAR  
UPST.  
DOORS NEED  
TRIMMING (AM)

- ✓ 5x STAIRS = 40 x 87
- ✓ W1 = 70 x 106
- ✓ W2 = 82 x 125
- ✓ W3 = 72 x 88
- ✓ W4 = 73 x 120
- ✓ W5 = 80 x 85
- ✓ 3x STAIRS = 41 x 87

