

STUDY + SPARE + LAND AT
A LATER DATE.


Job No:


Name:

Address:

Tel:

Sheet: of:

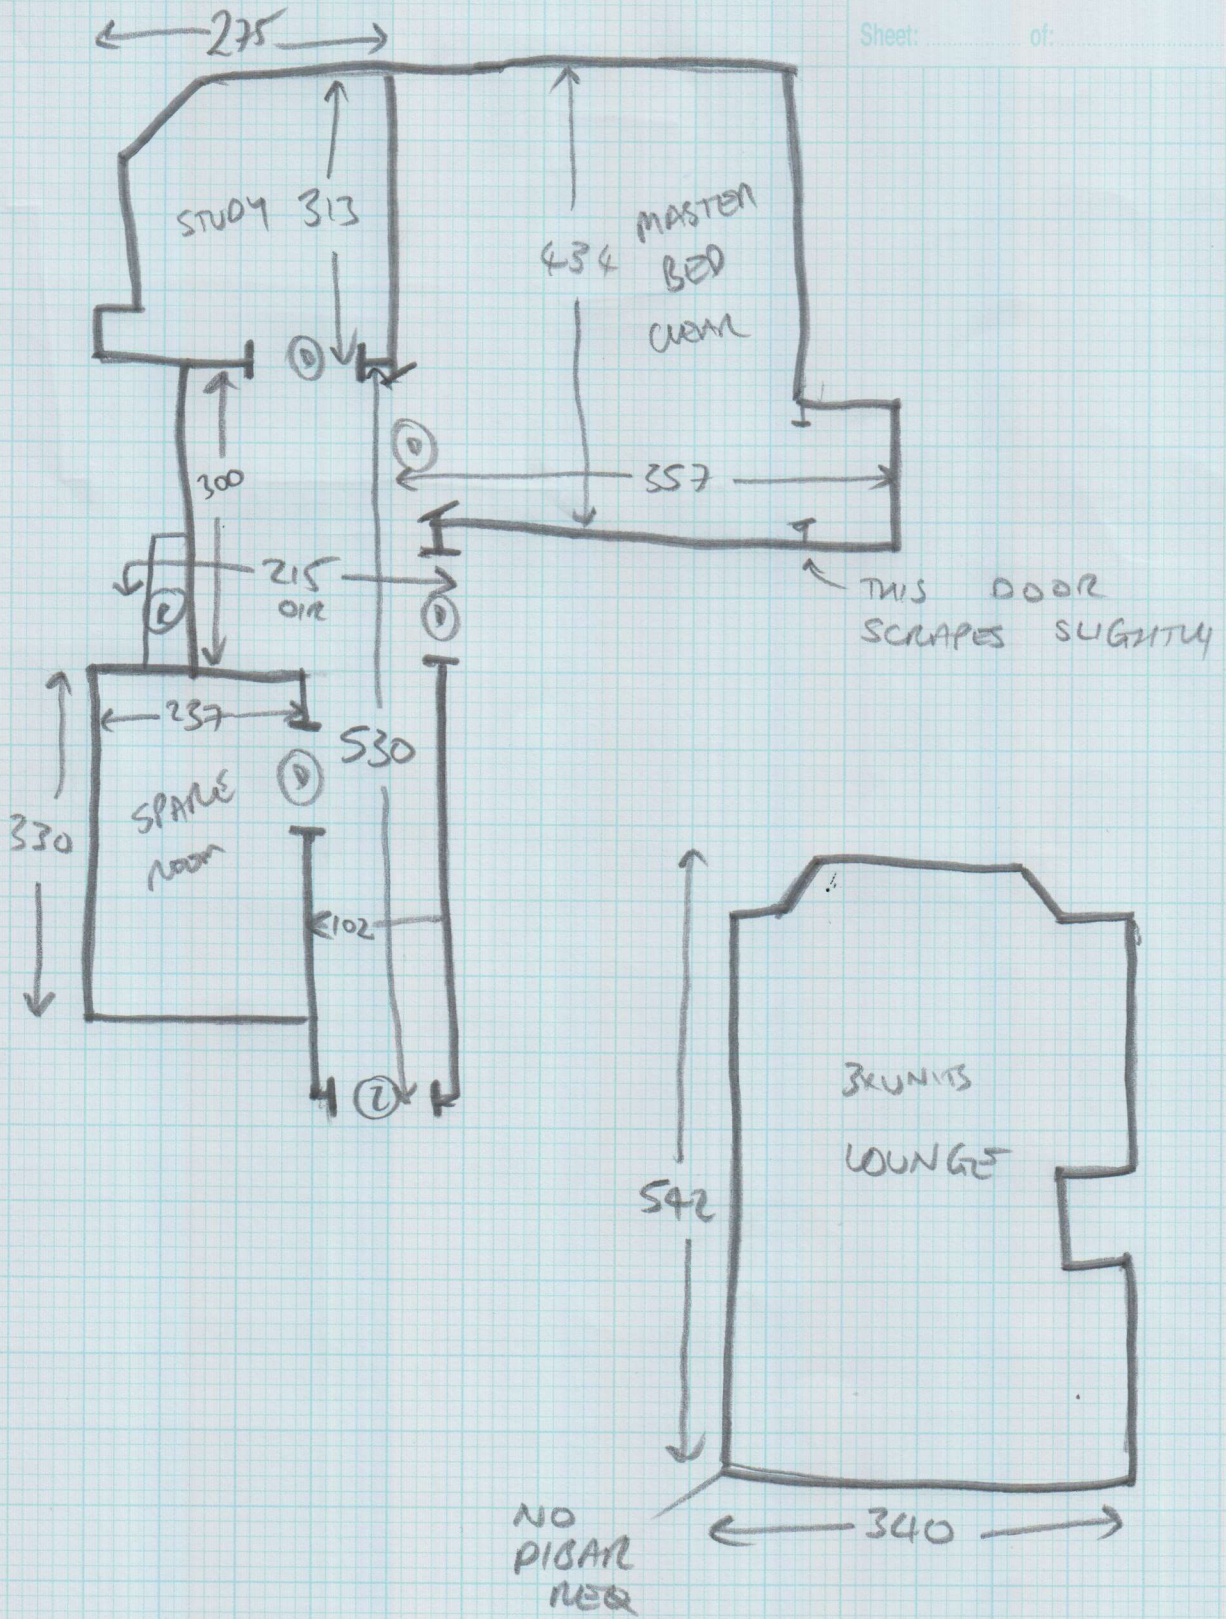

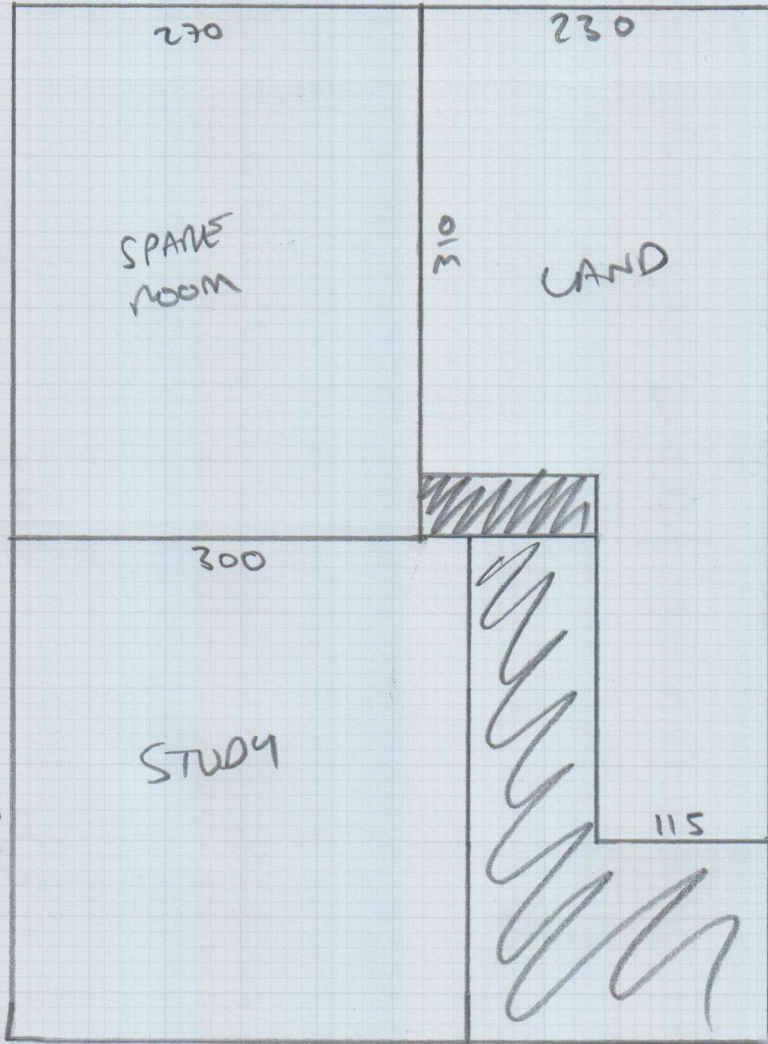

Job No: _____
 Name: _____
 Address: _____
 Tel: _____
 Sheet: _____ of _____

CUTTING PLAN

680 x 5m

MASTER BED

370 x 5m

WUNGE

5.55 x 4m

BOSTON

BOS 17