


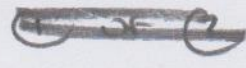


S 28772



CUTTING PLAN =
8.90 x 5m

LOFT FRONT =
2.95 x 5m

20-12

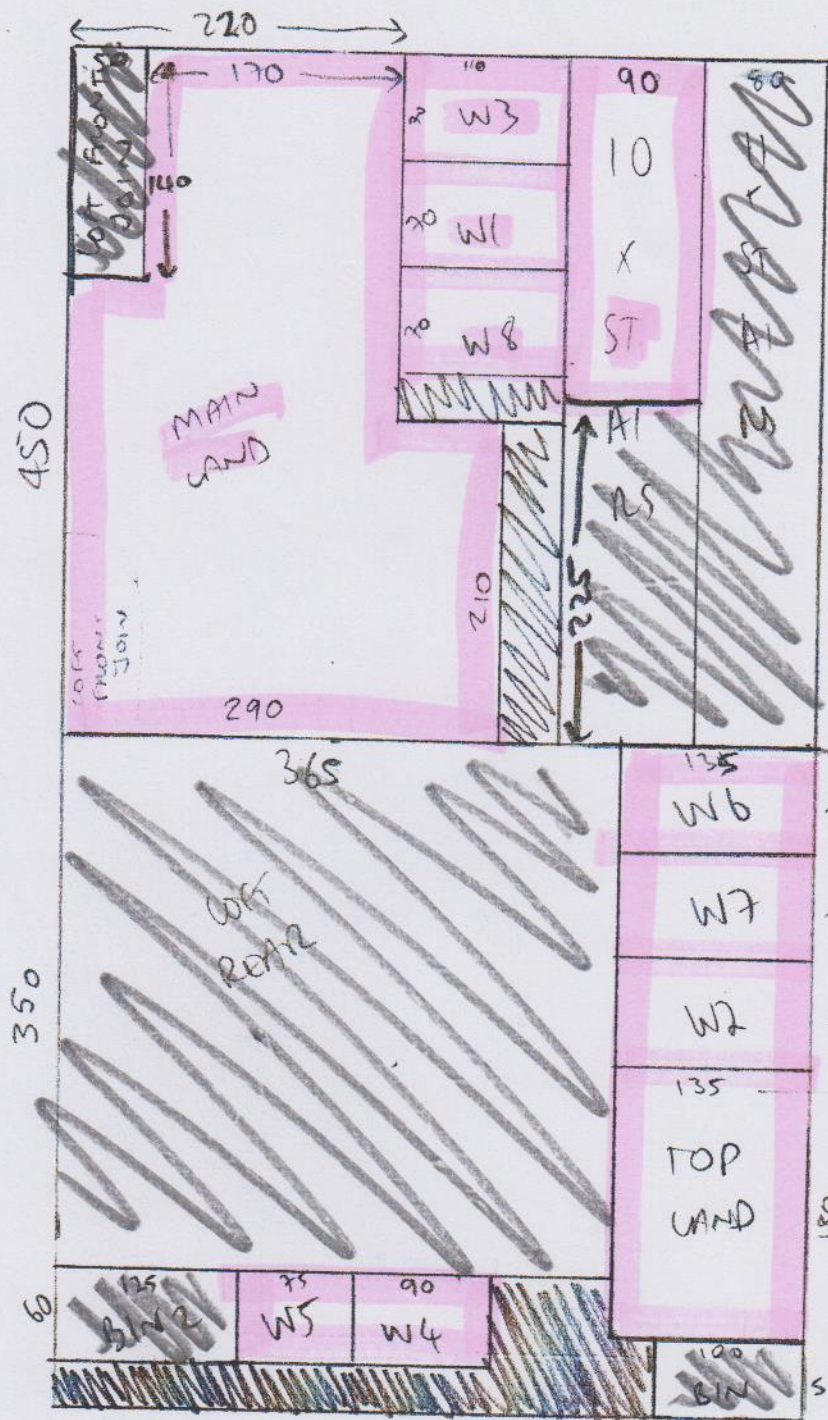

S 28772



CUTTING PLAN =
~~8.90 x 5m~~

LOFT FRONT =
~~2.95 x 5m~~

SPLIT DEL 8.90

TIGHT

RUNNERS - HAVE
ALREADY BEEN
CUT + ARE BACK
IN W/HOUSE

04 - JAN

Job No:

Name:


Address:

Tel:

Sheet: of:


TD 1ST floor

- TOP WAND = 165012 x 130 ✓
- W1 = 60 x 90 ✓
- W2 = 62 x 110 ✓
- W3 = 60 x 95 ✓
- W4 = 50 x 78 ✓
- 6 x 5ms = 45 x 78 ✓
- W5 = 55 x 65 ✓
- W6 = 60 x 110 ✓
- W7 = 60 x 113 ✓
- W8 = 60 x 90 ✓

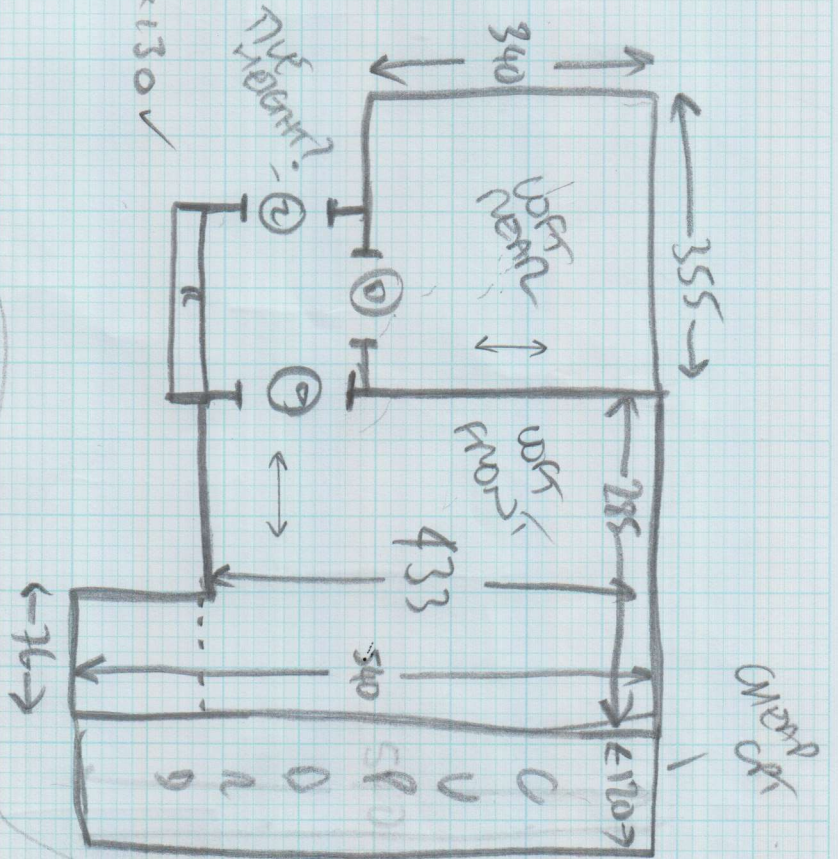


- 15 x 5ms = 38 x 82 ✓
 - GN1 = 43 x 90 ✓
 - GN2 = 50 x 115 ✓
- TD 1st floor

What floorable in these rooms

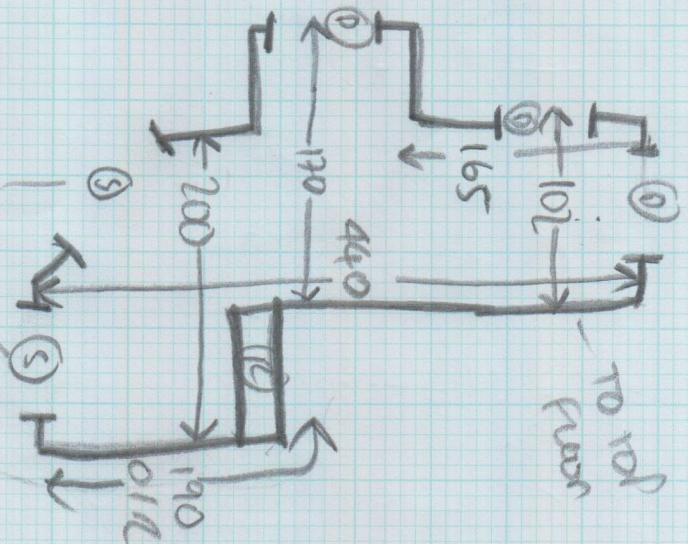

RUNNING
CUSTOMER WANTS TO
GAP, 50 mm WIDE
BE 58 cm

Job No: _____
 Name: _____
 Address: _____
 Tel: _____
 Sheet: _____ of: _____

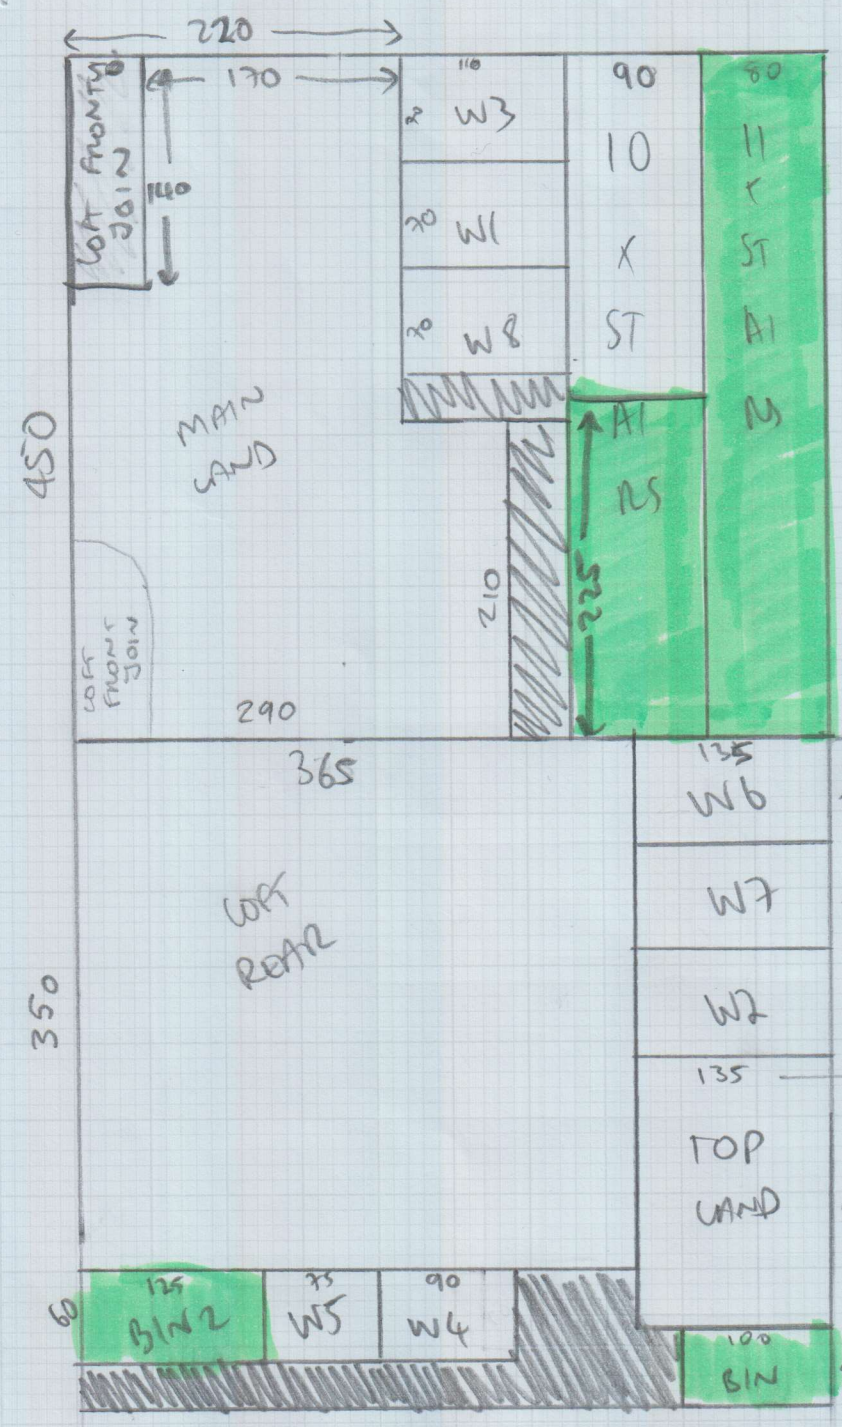

CUTTING PLAN =
8.90 x 5m

LOFT FRONT =
2.95 x 5m

*** RUNNER**

LOFT 4.90 x 5m WASTE FROM
 4.90 WASTE @ WAREHOUSE FOR
 REPAIRS