


Job No: _____
 Name: _____
 Address: _____
 Tel: _____


SWORE DISAND + SHIMS NEEDED
 NEW U/LAM + PIPREN
 EXISTING ARE PIPREN
 FOUND NO MAUSE
 UPART NER

• SAND SWELLING IN MASTER BED
 WE CANNOT GET NEW LEGS/BUSSES
 IF IT GETS WORSE AROUND FITTING

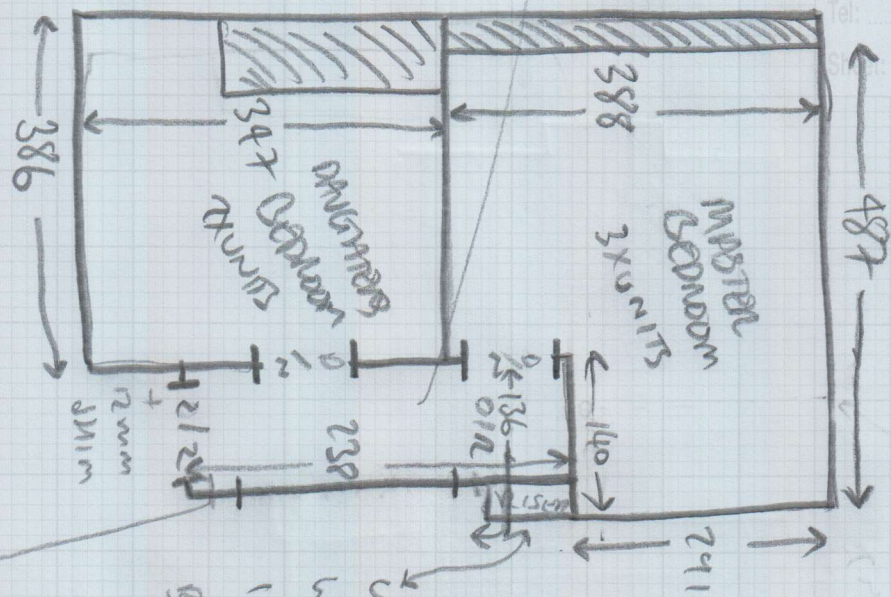

W1 = 60x90
 W2 = 90x115
 11 @ = 42x80
 8mm = 40x95


ISO X SINGLE
 NAP
 WIDE

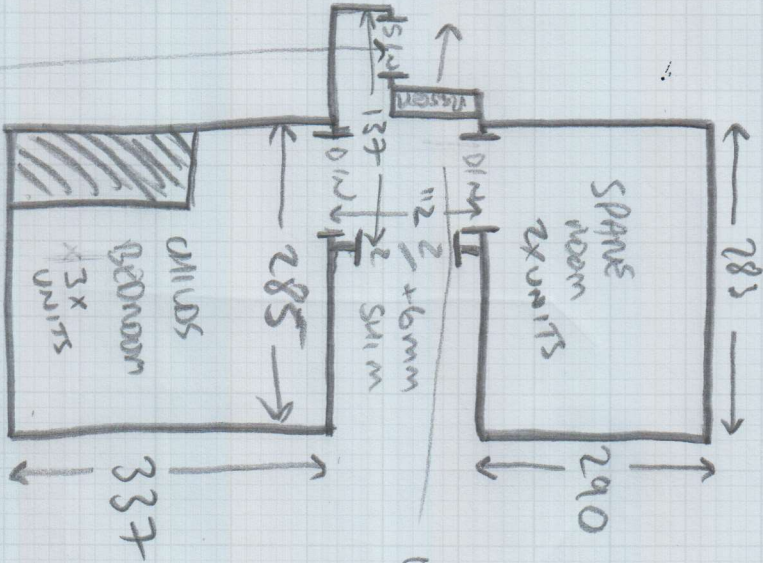

CAND (B)

14 x SLAP WIDE

Job No:
 Name:
 Address:
 Tel:
 Sheet: of:

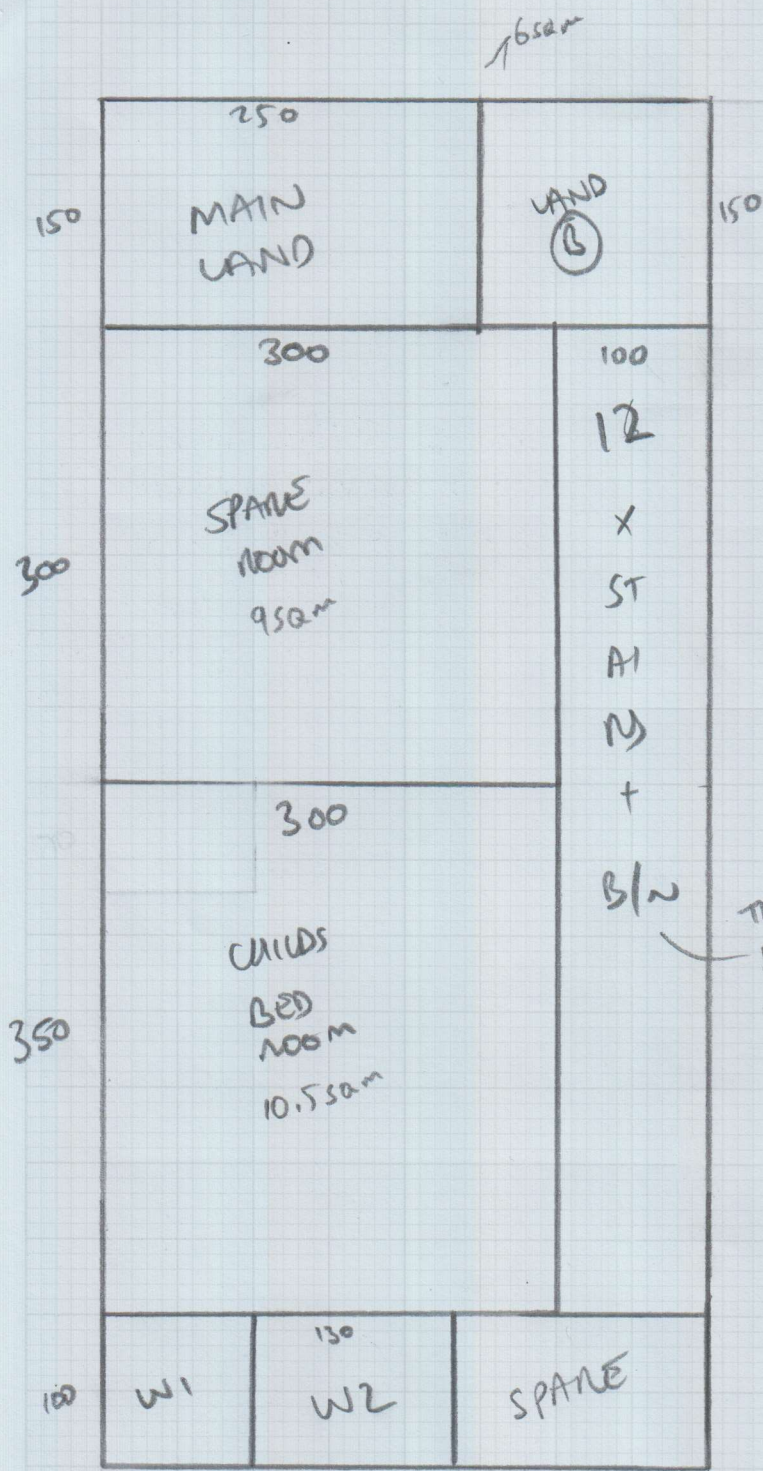

CUTS =

- CUTTING PLAN = 9 x 4m
- MASTER BED = 5 x 4m
- DAUGHTERS BED = 3.6 x 4m

TIGHT ON
B/N
WIDTH