



RIB/Pipe Direction

- New Utility, Gutters + PAPER EVERYWHERE
- 1x STICK OF NO PIN GUTTER FOR BED 2
- 10 cm GAP ON RUNNER ENTIRE SIDE
- NO Joints OR FURN
- SHAPE 2x 1/4 HANDS ON FIRST VISIT

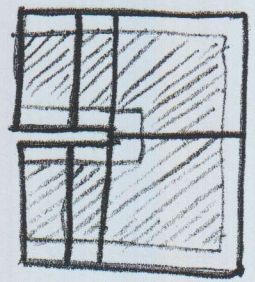

Phase 1

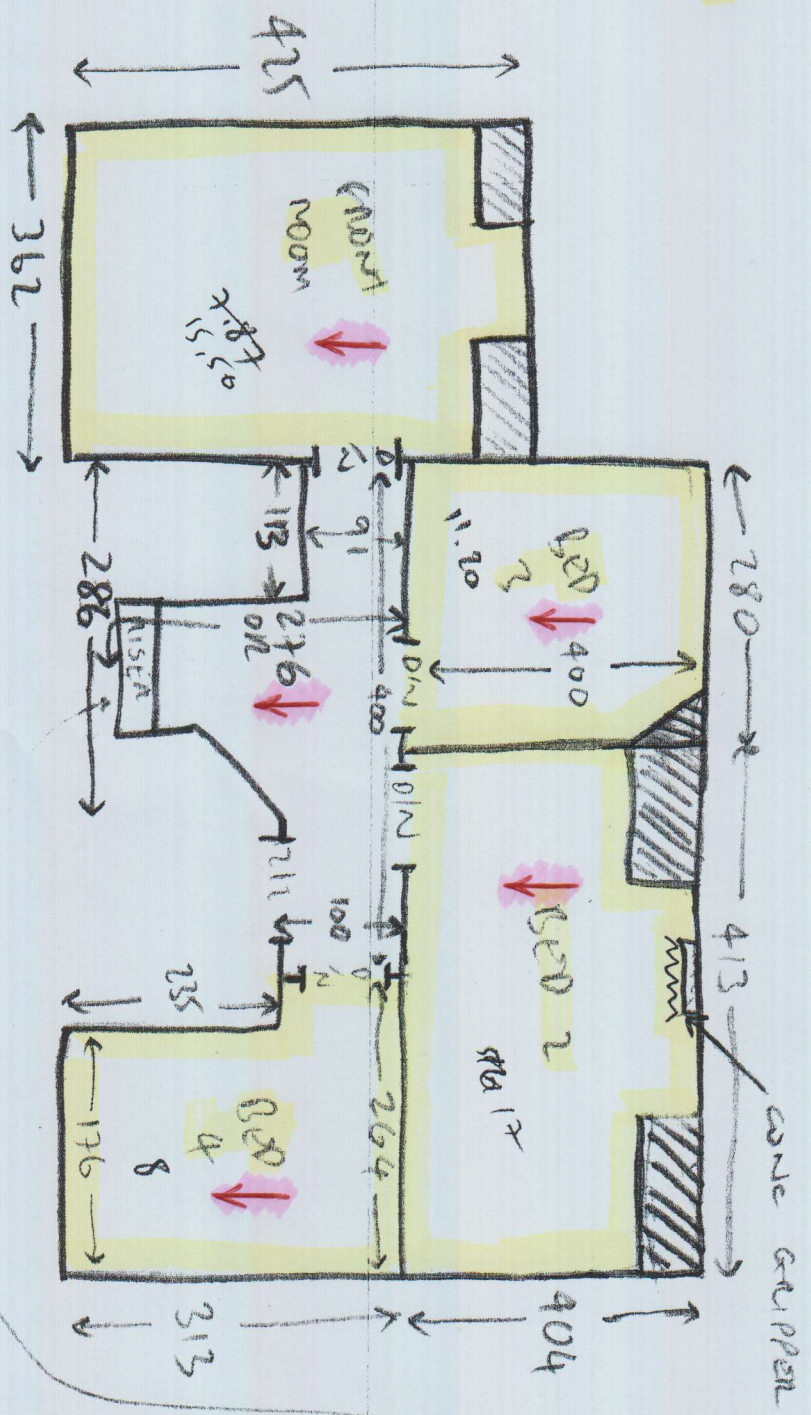


2x STAIRS =
42 x 90

1/4 HAND A =
111012 x 80

1/4 HAND B =
99 x 85

9x STAIRS =
42 x 85

R111 - 43x104

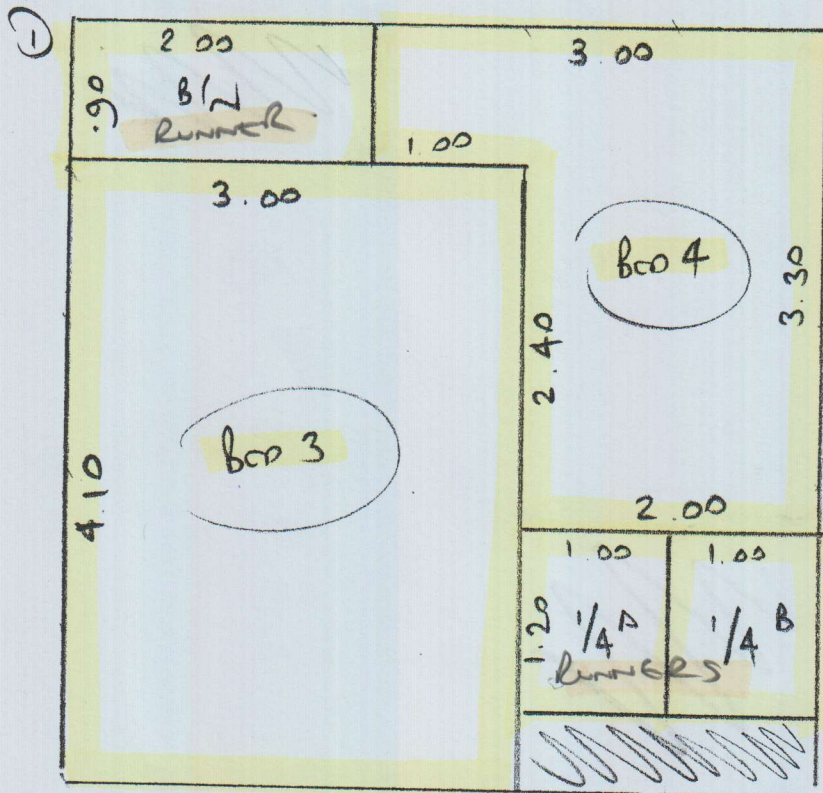

S29044

Plan ① 5.00 x 5.00

Plan ② 4.35 x 5.00

Plan ③ 2.85 x 5.00

Plan ④ 4.15 x 5.00

16.35 x 5.00

81.75 m²





PHASE 1

Rooms ONLY

MUST RUN IN
SAME DIRECTION
AS LANDING THAT
YOU ARE FITTING
NEXT NEXT.

SEE DIRECTIONS
ON LAYOUT PLAN.

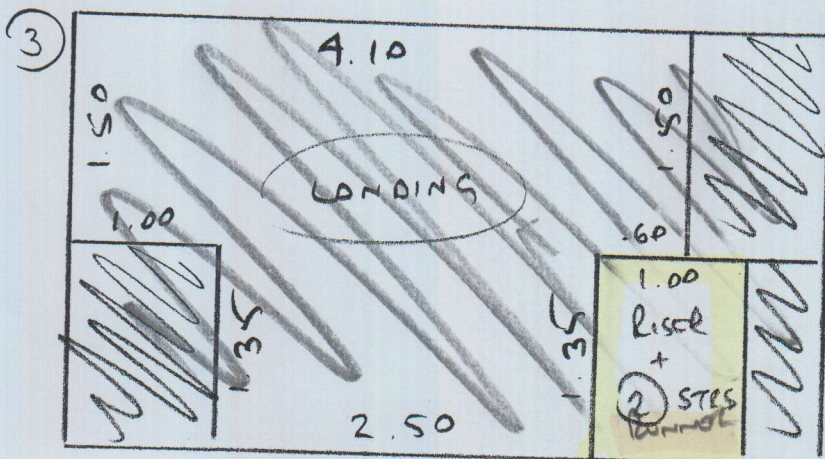

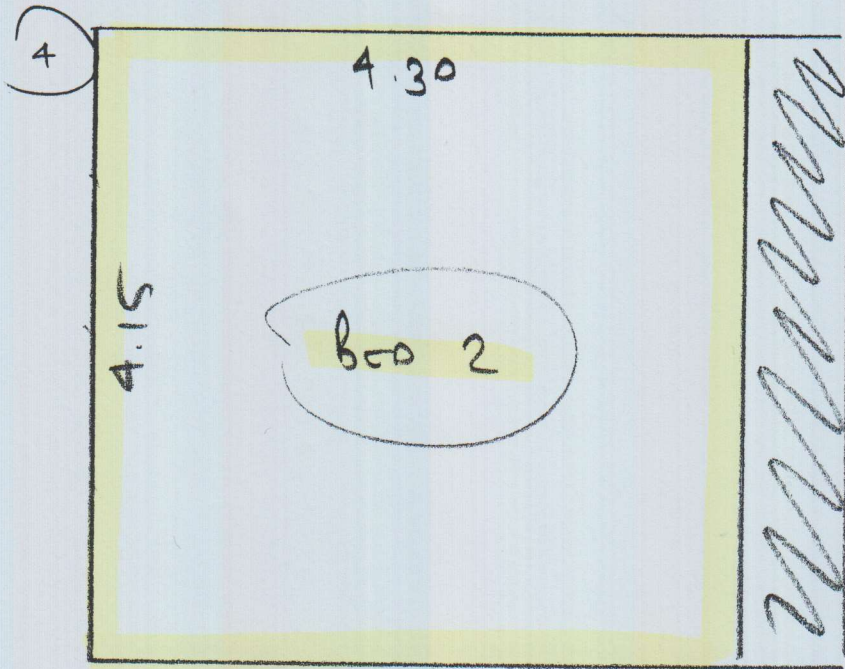

S29044

Phase 1

NOTE 1 - CUT RUNNERS + $\frac{1}{4}$ DOWN
TO 61 cm ~~600~~ WIDE +
MARK UP FOR EDGING

PTO FOR RUNNER
PLAN AS AGREED
WITH CUSTOMER


Job No:

Name:

Address:

Tel:

Sheet: of:

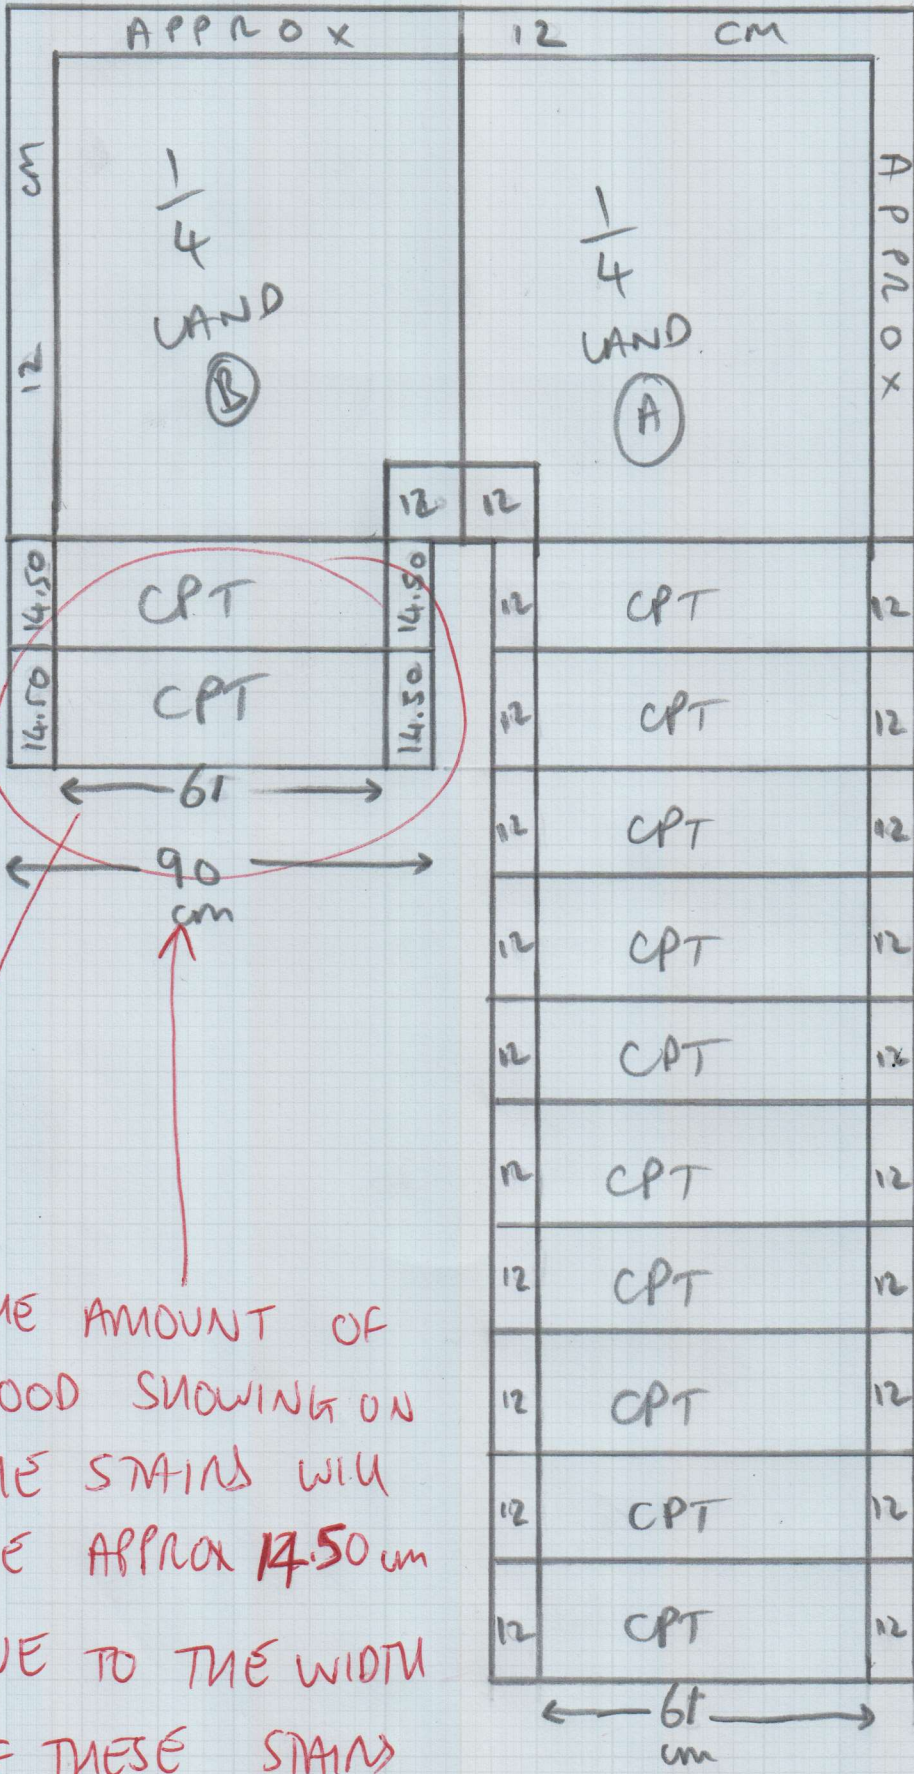

THE AMOUNT OF WOOD SHOWING ON THE STAINS WILL BE APPROX 17.50 cm DUE TO THE WIDTH OF THESE STAINS BEING 5cm WIDER

