


Job No:

Name: WALTERS

Address:

Tel:


Sheet: 1 of 1

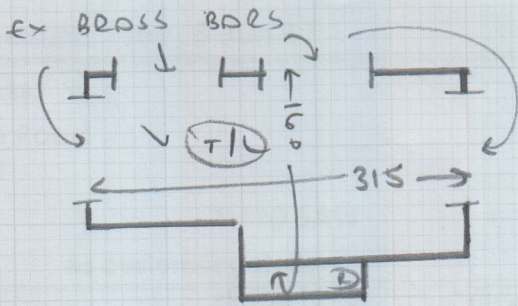

- ✓ 5 e 45 88
- ✓ 8/1 45 108
- ✓ 1/2A 115 207
- ✓ 8 e 44 92

all s/long

- wood floor
- u/d ex cpts
- no mlf
- ex slc
- ex bores

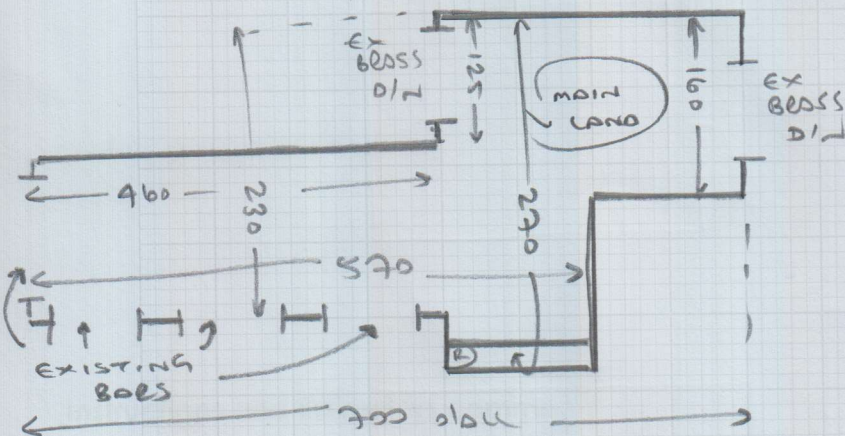


- ✓ 4 e 43 88
- ✓ 1/2B 118 208
- ✓ 10 e 43 92
- ✓ 8/1 44 110
- ✓ 8/1 44 160

(FIT 1/2 OVER LISTER)
(AS PER EX CPT)

THIS AS ON
EDGE TAPED
RUNNER
71 WIDE

Job No: _____
 Name: **WALTERS**
 Address: _____
 Tel: _____
 Sheet: _____ of _____

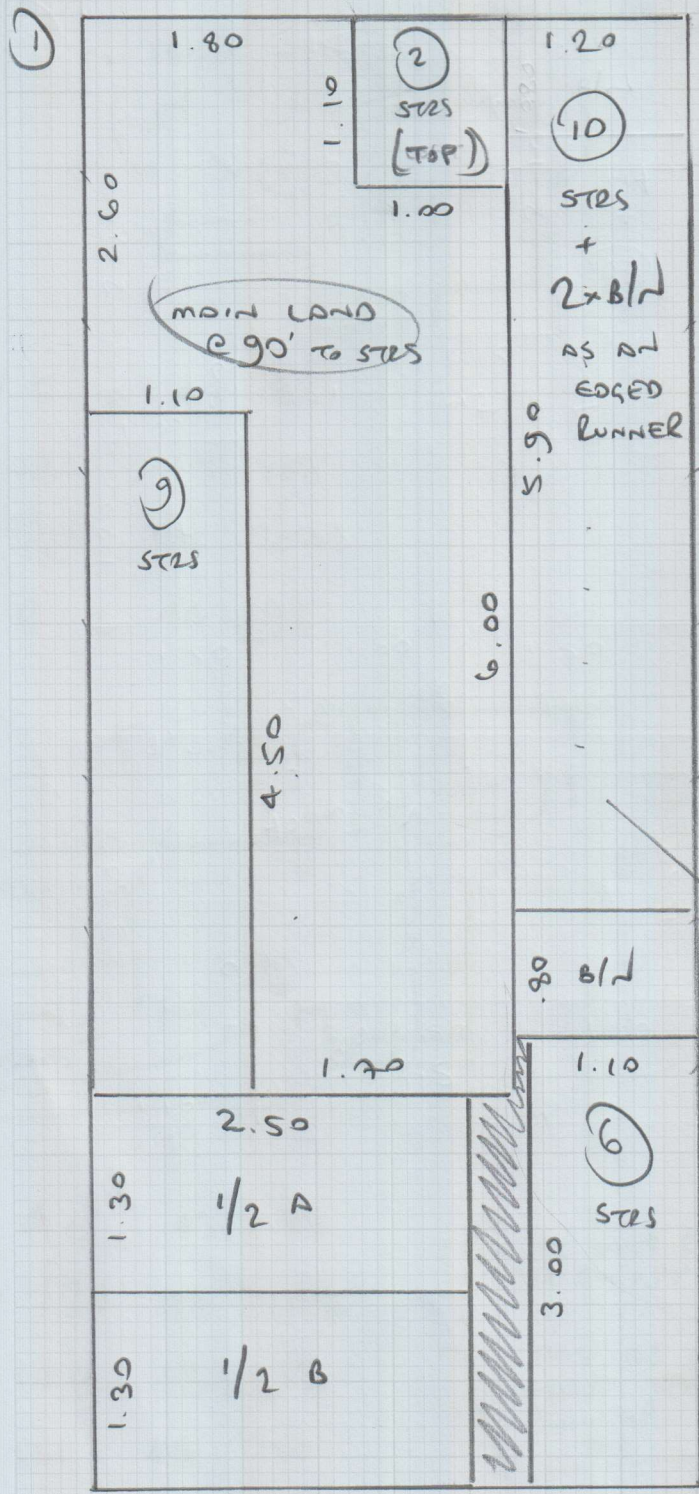

TOP LAND 1.70 x 4m
 PLAN ① 9.70 x 4m

 11.40 x 4m

CUT RUNNER DOWN TO 71cm WIDE