


Job No:  
Name: *Muse*


Address:

Tel:  
Sheet: of:

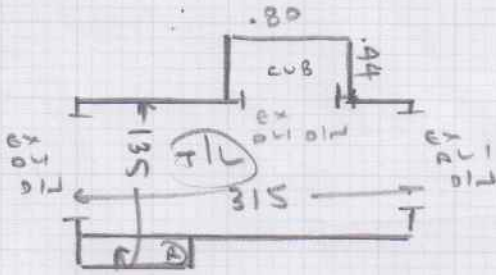

*Boo 3*  
- wood floor (fit over ENG. WOOD)  
- NEEDS S/LC  
- m/f

- Listel 20 92
- W1 60 92
- W2 64 117
- W3 80 120
- W4 63 83
- 8 e 46 82
- 8/W 48 105

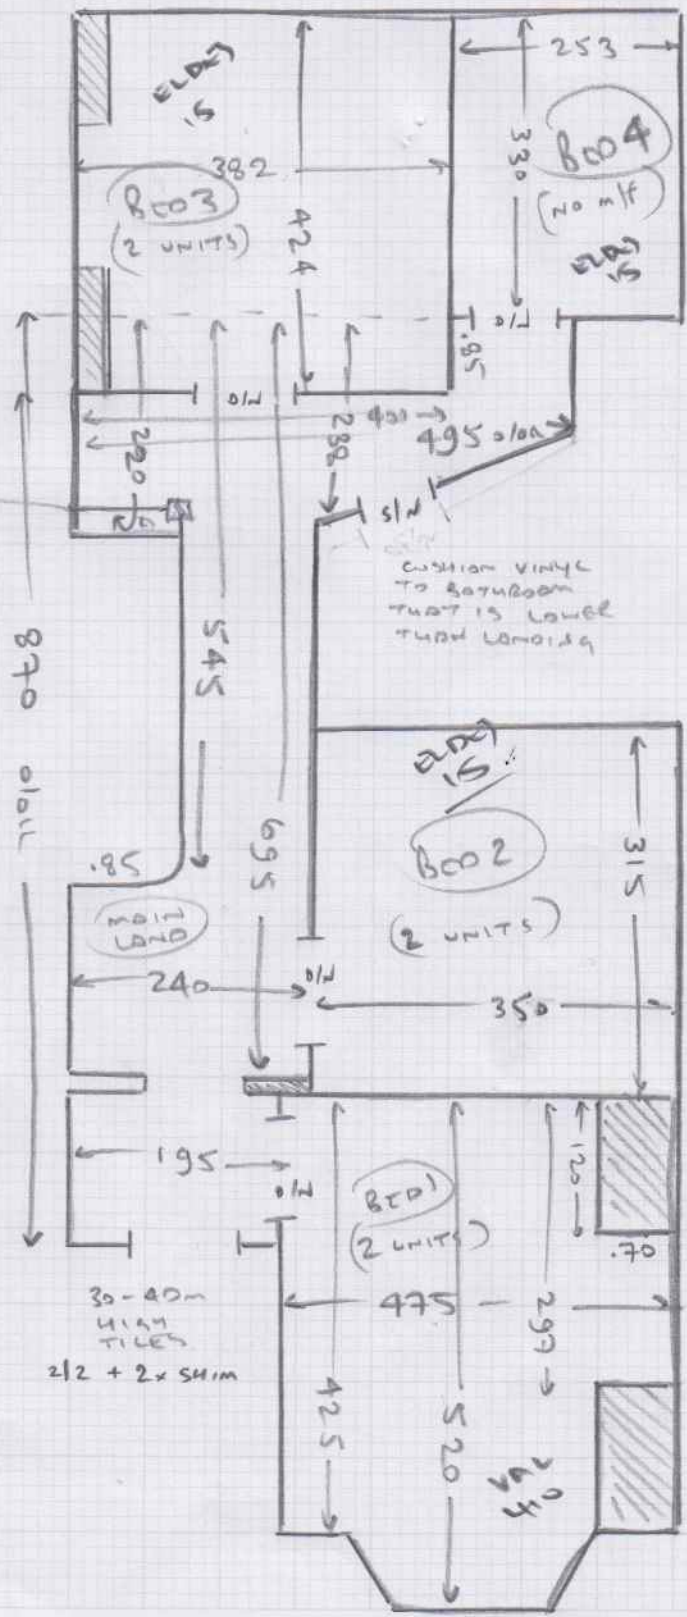

*Boo 4*  
- wood floor (fit over ENG. WOOD)  
- NEEDS S/LC  
- No m/f

MAIN STES


- Listel 20 93
- 14 e 45 93
- 8/W 65 165

- wood floor (fit over ENG. WOOD)  
- NEEDS S/LC  
- m/f

- wood floor (fit over ENG. WOOD)  
- NEEDS S/LC  
- m/f

15 STAS

mrcarpets  
 Job No:  
 Name: MILLER  
 Address:  
 Tel:  
 Sheet: of:

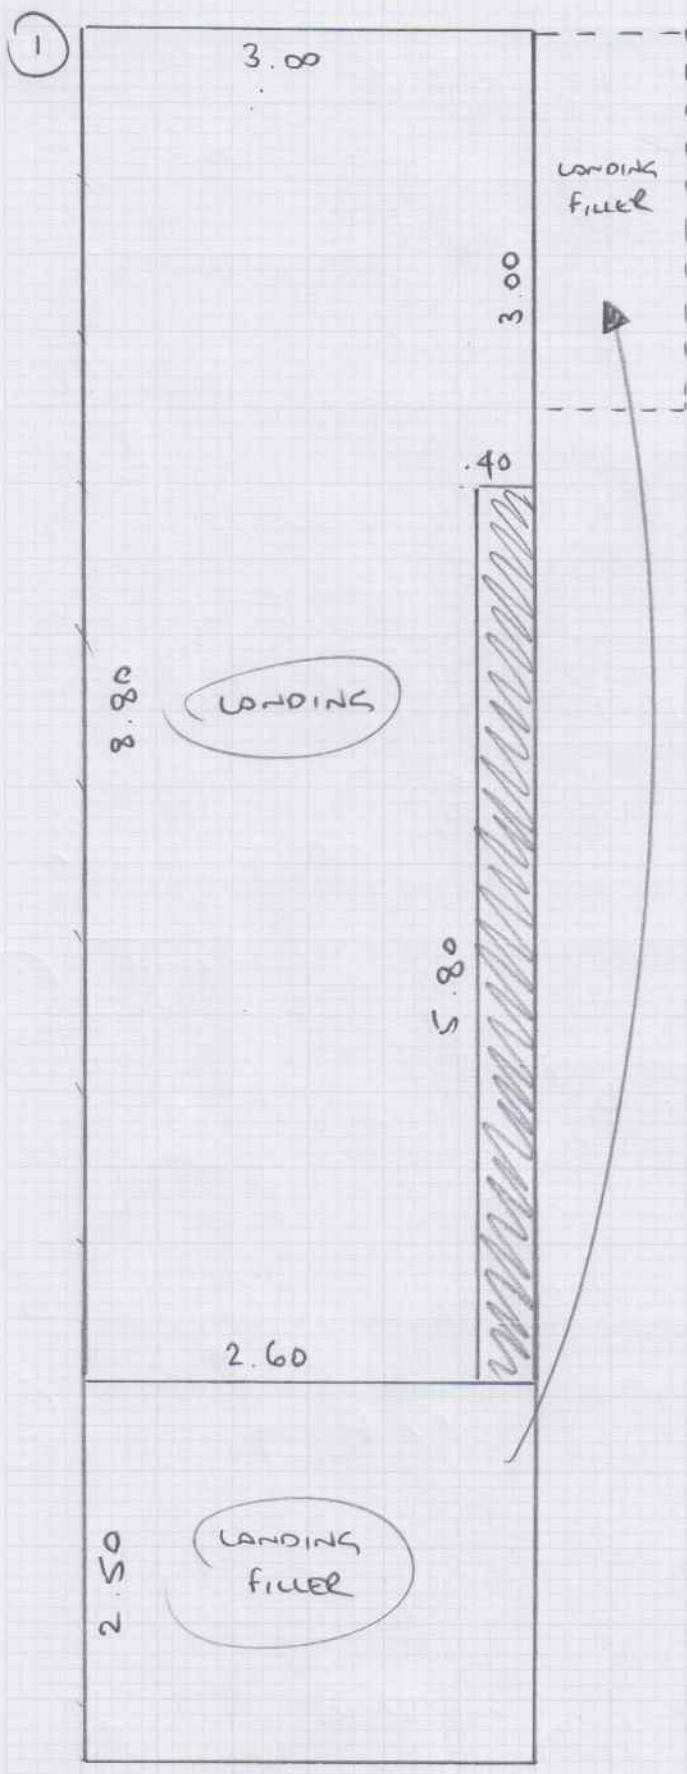

ELEMENTS DESIGN ELDES-15

Plan ① 11.30 x 3m  
33.9m<sup>2</sup>

FINELOOP Stripe FST1489

Plan ② 1.80 x 4m  
7.2m<sup>2</sup>

VALENCIA VAL-410

BED 1 5.30 x 5m

BED 2 3.25 x 4m

BED 3 4.35 x 4m

BED 4 2.65 x 4m

ELDES-15

67.5m<sup>2</sup>

②	1.80 + 3 STES	3 STES	3 STES	3 STES	3 STES
---	------------------------	-----------	-----------	-----------	-----------

CUT RUNNERS DOWN TO  
73cm WIDE.