


Job No: 529814
 Name: BAILEY

Address:

Tel:

Sheet of

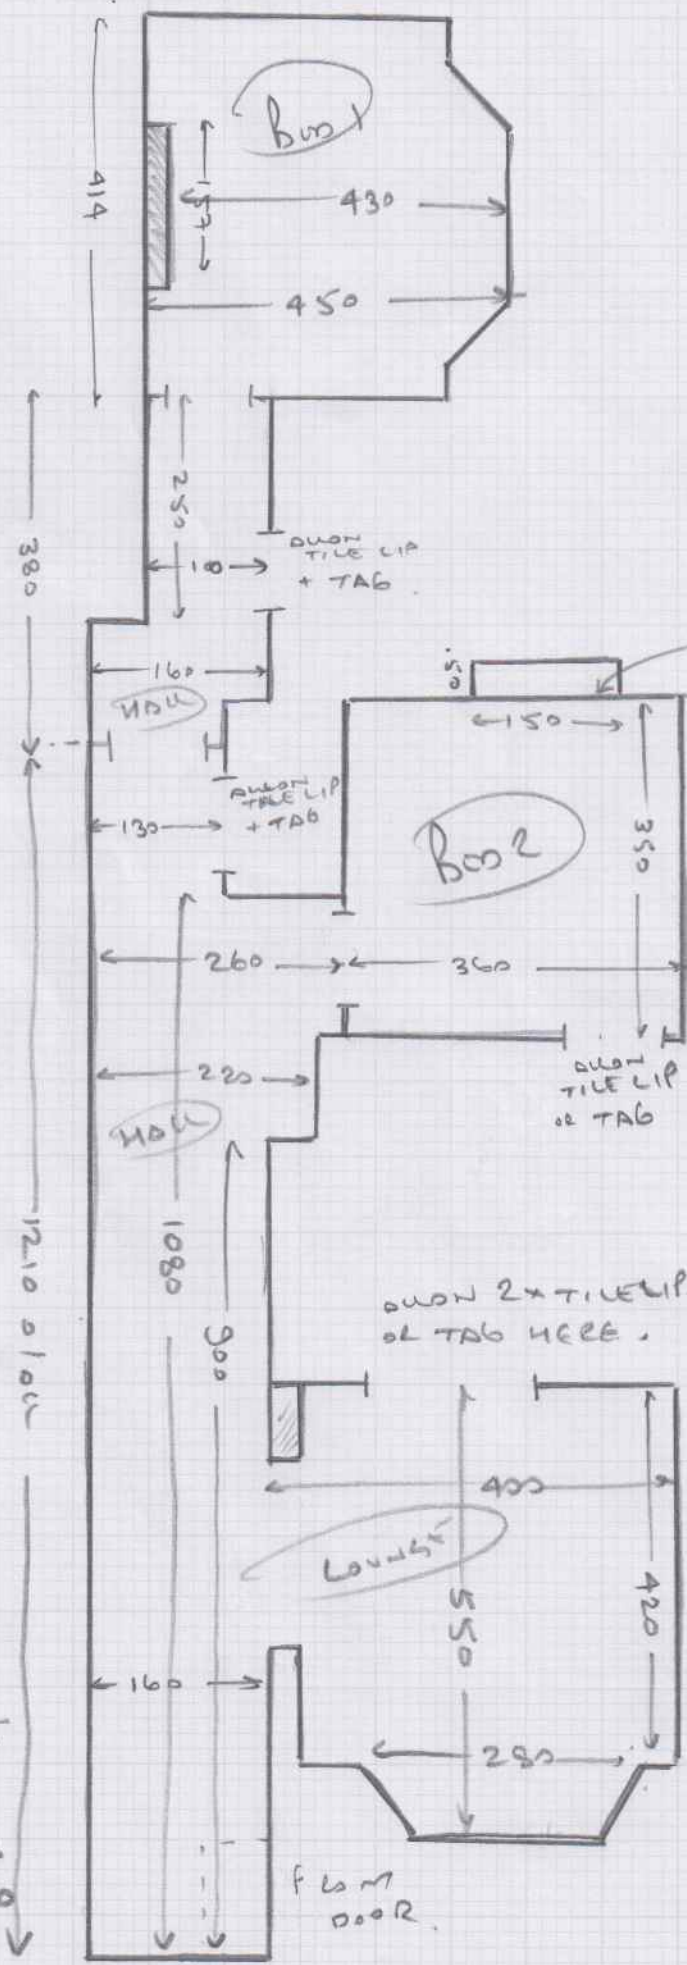

ALLOW CAT NOSING AT FRONT OF STEP

ALL AREAS

- CONCRETE FLOORS
- OLD CARPET T/OUT
- OLD THERMOPLASTIC TILES IN HALL ONLY
- NEEDS SKELED
- CUSTOMER WILL LOOK INTO PARKING PERMIT OTHERWISE ITS £4.20/14

NET AREAS:-

- 18.63 (bed 1)
- 13.35 (bed 2)
- 20.44 (LOUNGE)
- 25.35 (HALL)

77.77

- HALL
- OLD CRT + TILES
 - FIT ENTIRE HALL
 - NO COIR REQUIRED