


Job No:

Name:

Address:

Tel:

Sheet: of

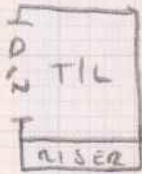


TIL = 130 or 2 x 85 ✓✓

11 x STAIRS = 45 x 70 ✓✓

W1 = 60 x 82 ✓✓

W2 = 66 x 102 ✓✓

W3 = 67 x 80 ✓✓

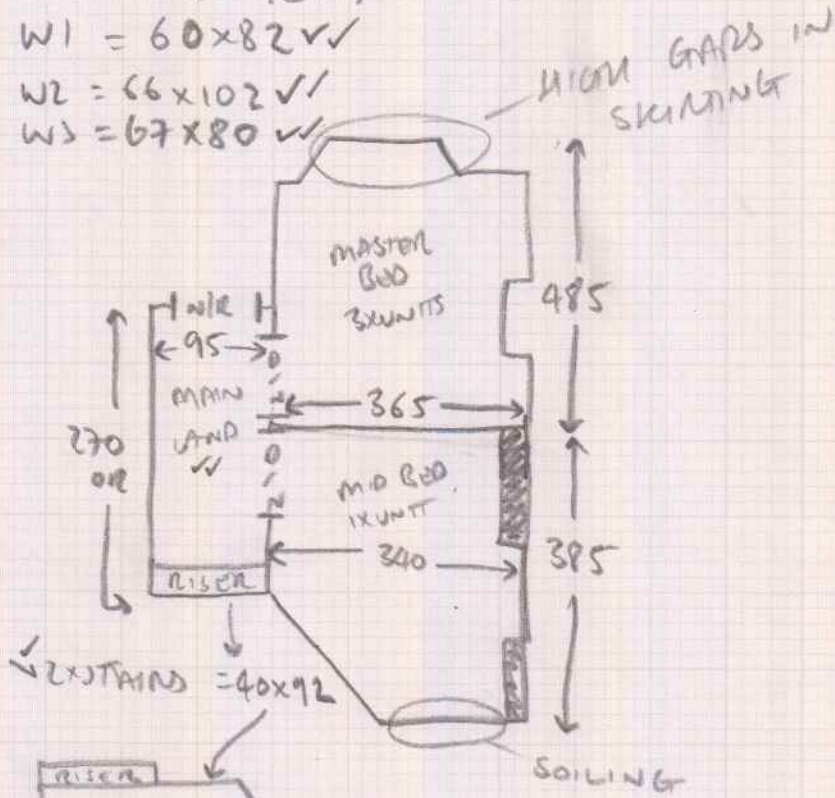

NO UPST IN MASTER BED

UPST + MIF AREA

GLASS DAMS

FULL WOOD PANEL

PU FOAMS TO ROOMS ONLY

FELT TO STAIRS + LANDS

~~IF~~




1/2 LAND = 125 over 41 x 205 ✓✓

13 x STAIRS = 44 x 77 ✓✓

+ 1/2

AS A ← 60 cm RUNNER

~~Option 1~~

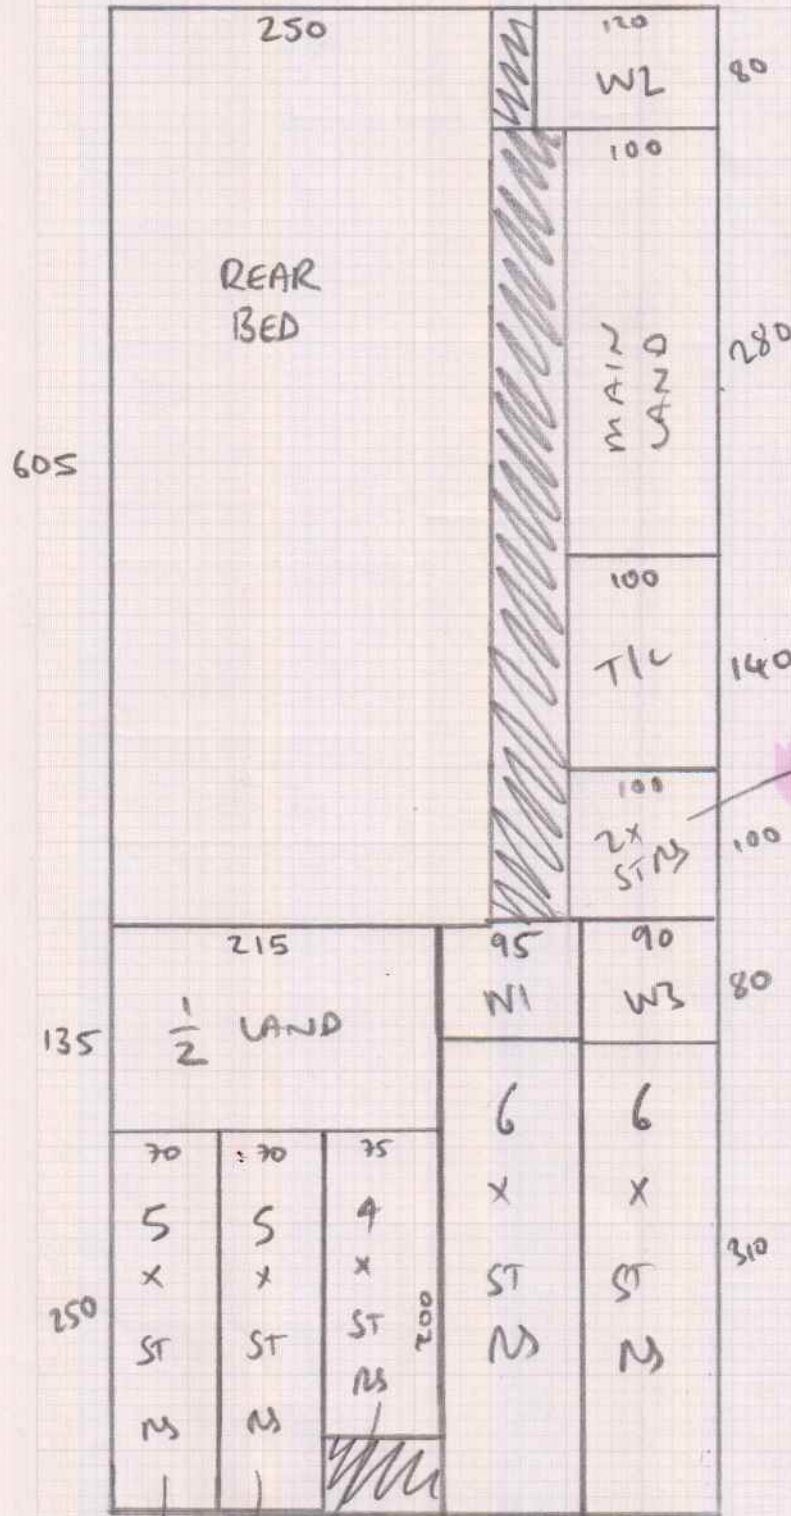

Job No: _____
 Name: _____
 Address: _____
 Tel: _____
 Sheet: _____ of _____

OPTION 2
 3.0 x 2.95 x 4m
 1.800 = 3.50 x 4m

@ .92m FULL WIDTH

~~Option 1~~

PLAN = 9.9m x 4m

TO BE CUT
 DOWN TO 60 cm
 RUNNER