


Job No:
 Name: WELLS
 Address:
 Tel:
 Sheet: of:

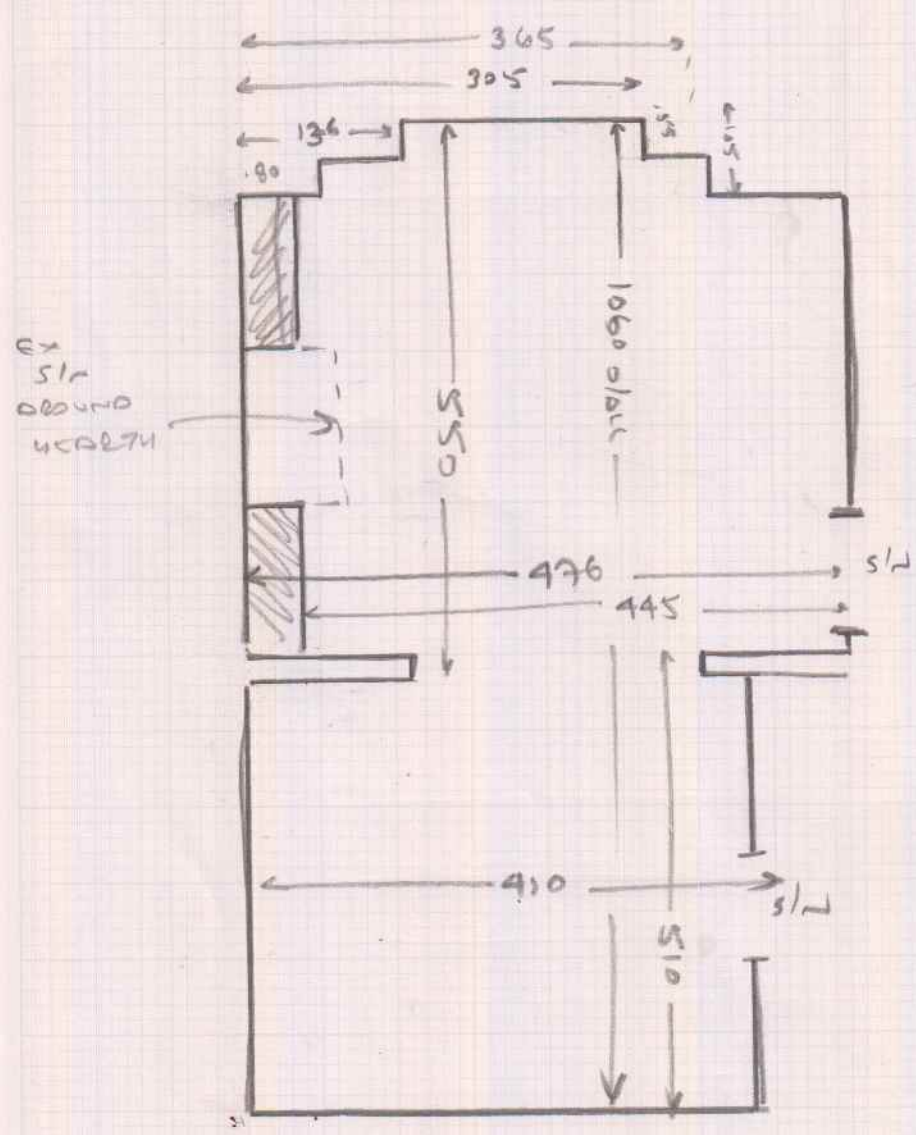

TLounge

- wood floor
- up cjt
- ex s/e
- mlf 4 units (includes upright piano)
- bad soffits everywhere
- customer advised to mastic perimeter


main stairs

15 43 86 }
 s/n 45 105 } 16 stairs on as, a 64cm tunnel

main stairs

- wood floor
- up cjt
- ex s/e
- re-fit s/roos

Job No:
Name: **WELLS**
Address:
Tel:
Sheet: 2

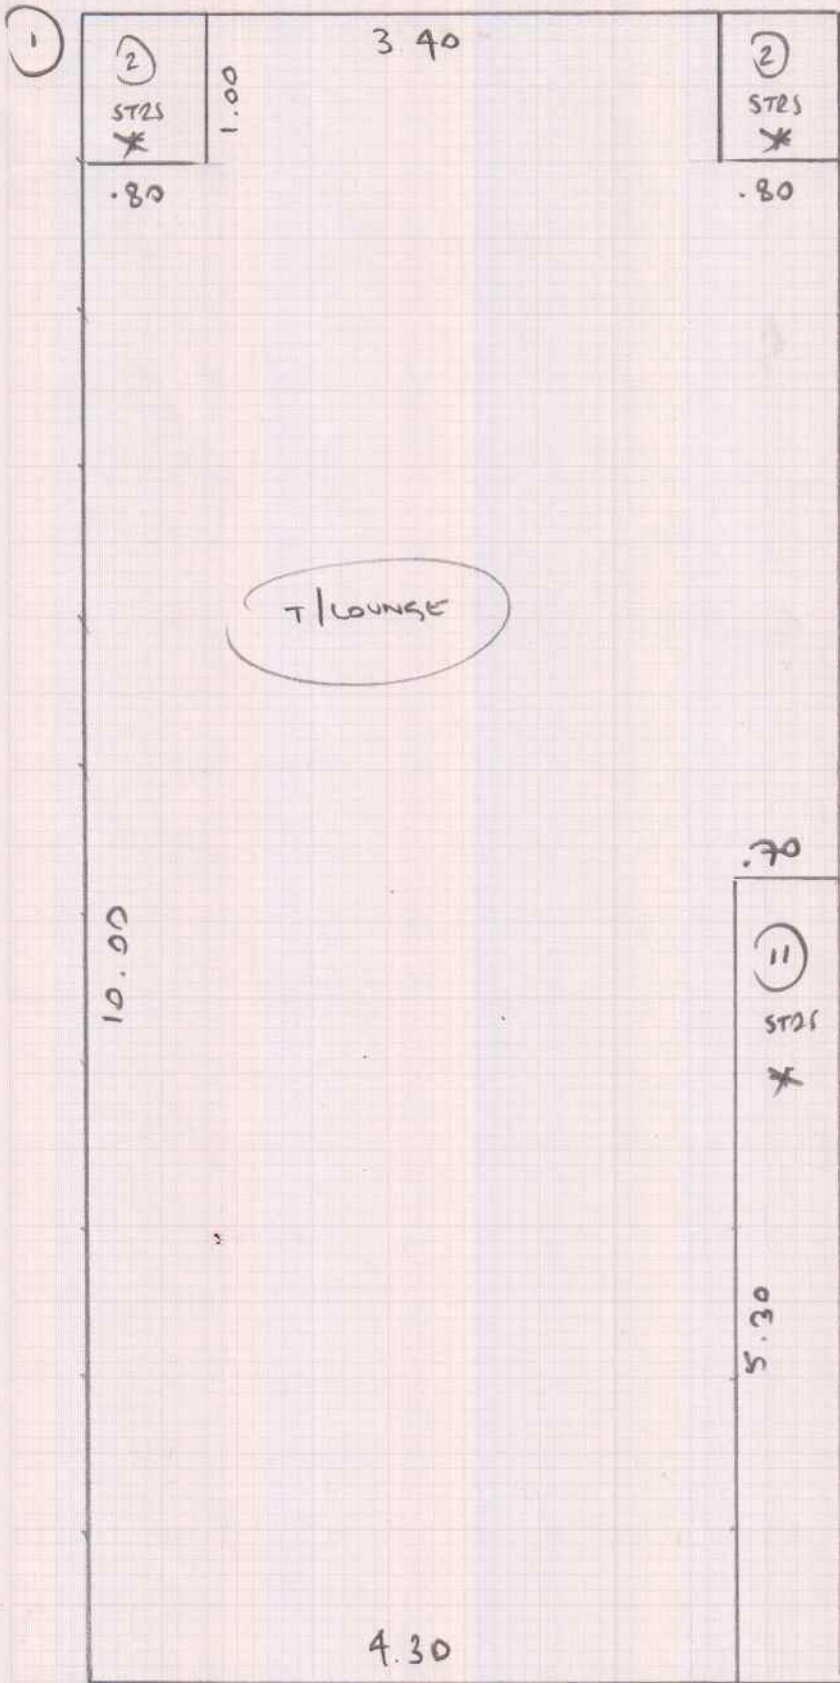

PLAN ① 11.00 x 5m

55ml

*
CUT THESE DOWN
TO 64cm WIDE
+ MAKE UP FOR
EDGING