



- UPWT OF SISMC NEAR
- EXIST GRAPEN?
- NEW ULAM
- SIMEN BMS
- GUN TO MOVE
- NEW GRAPEN TO LEFT STMS
- LEFT STMS CURRENTLY A
- NUMBER - NOW FULL WIDTH

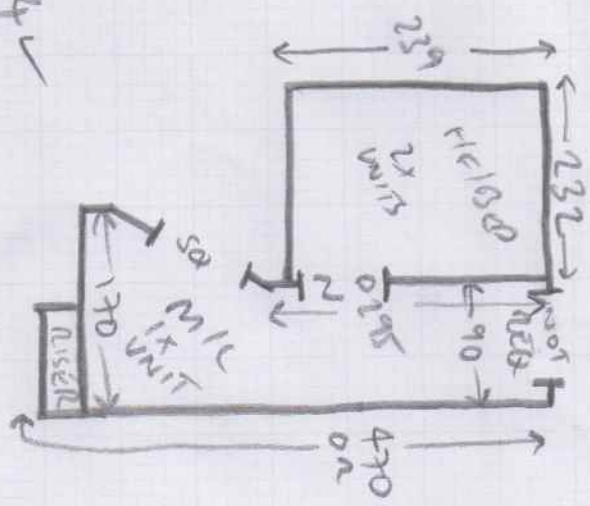

13 X STMS = 44 X 74 ✓
 ENT WOODY =
 122 X 100

4 1/2 STMS ✓
 42 X 61 CM NUMBER!
 THESE STMS ONLY AS NUMBER

CUT TO REMOVE REMOINK

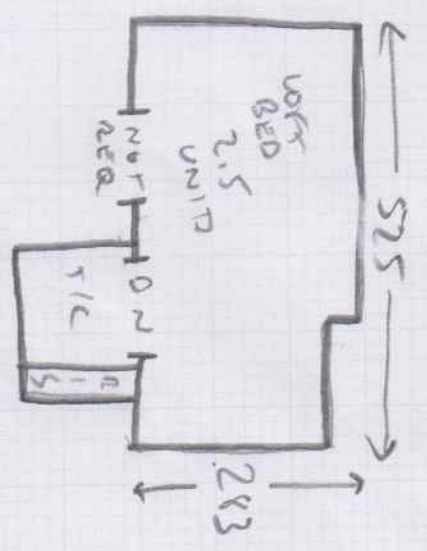

- T1C = 104 OR 2 x 98 ✓
- W1 = 55 x 88 ✓
- W2 = 58 x 112 ✓
- W3 = 59 x 111 ✓
- W4 = 56 x 72 ✓
- W5 = 54 x 81 ✓
- W6 = 58 x 112 ✓
- W7 = 58 x 114 ✓
- W8 = 55 x 84 ✓
- 3 X STMS = 44 x 84 ✓
- W9 = 53 x 92 ✓
- W10 = 56 x 113 ✓
- W11 = 60 x 112 ✓

2 CAMS OF GRAPEN ON BOTTOM STEP


Job No:

Name:

Address:

Tel:

Street:

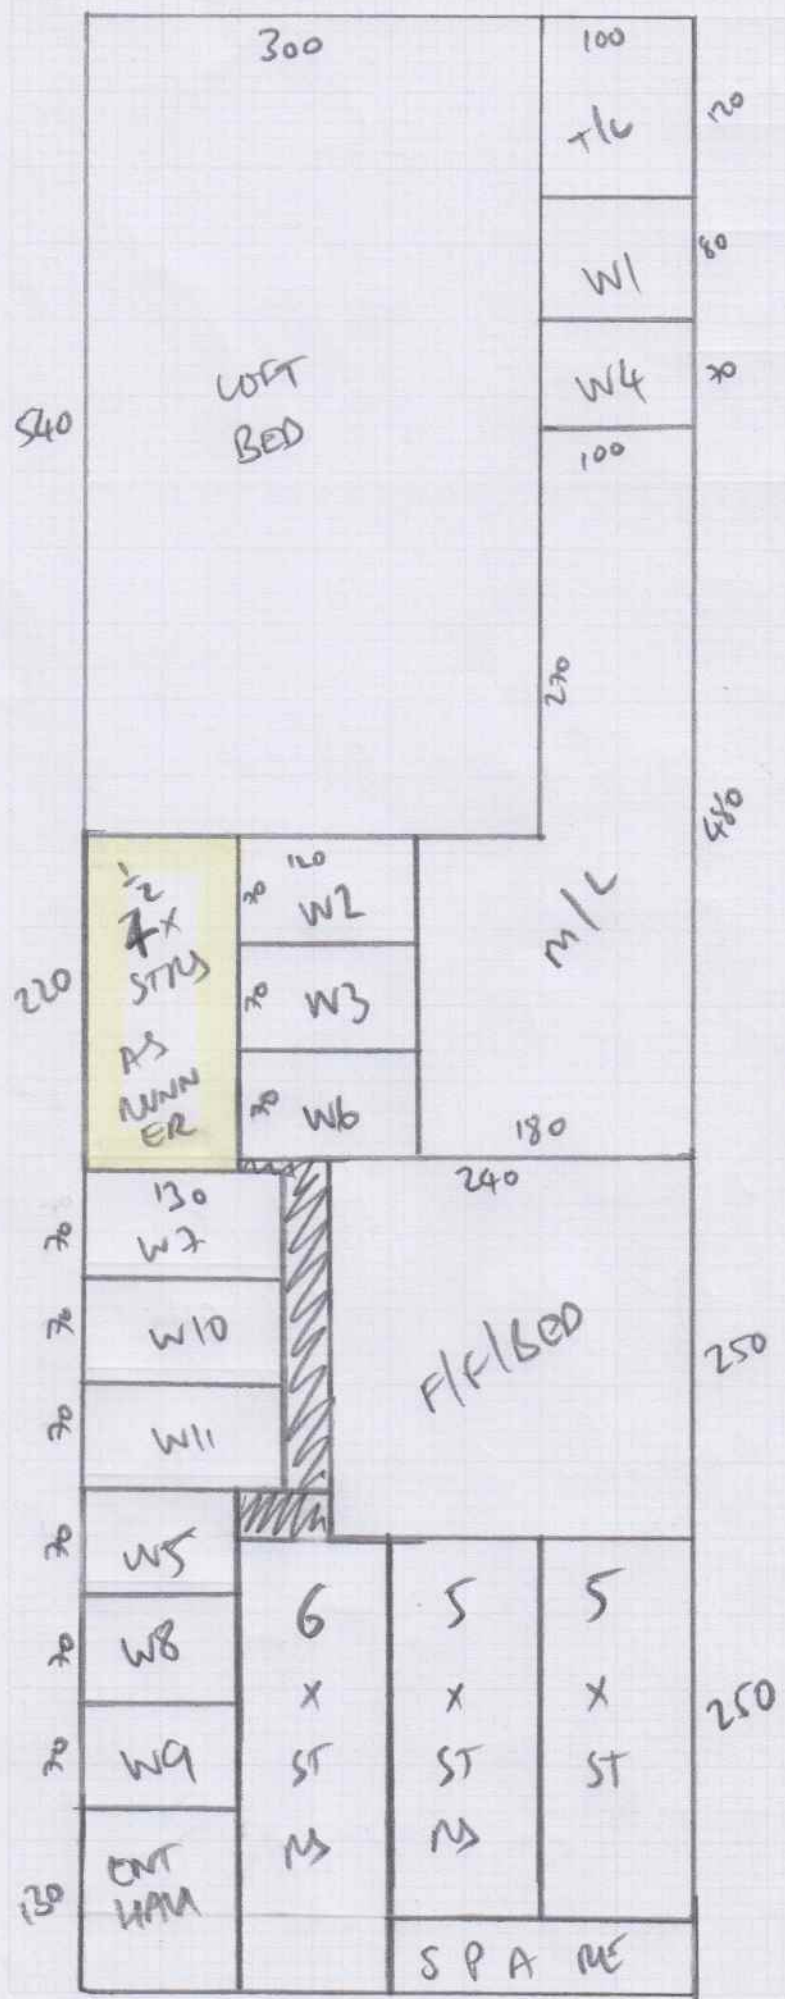

PLAN
13.10 x 4m

= CUT 4 1/2
STUDS DOWN TO
61cm WIDE
RUNNER