


PRIOR TO THE COMMENCEMENT OF ANY WORKS, THE BUILDERS TO CHECK AND/OR DETERMINE ALL CONSTRUCTION DETAILS, INCLUDING CHECKING EXISTING SITE LEVELS AND DIMENSIONS. THE DRAWING IS TO BE READ IN CONJUNCTION WITH ALL OTHER PROJECT DRAWINGS, CONSTRUCTION NOTES AND/OR PROJECT SPECIFICATION. ALL DISCREPANCIES SHOULD BE REPORTED IMMEDIATELY.

270
 360
 630
 - 22
 5.80

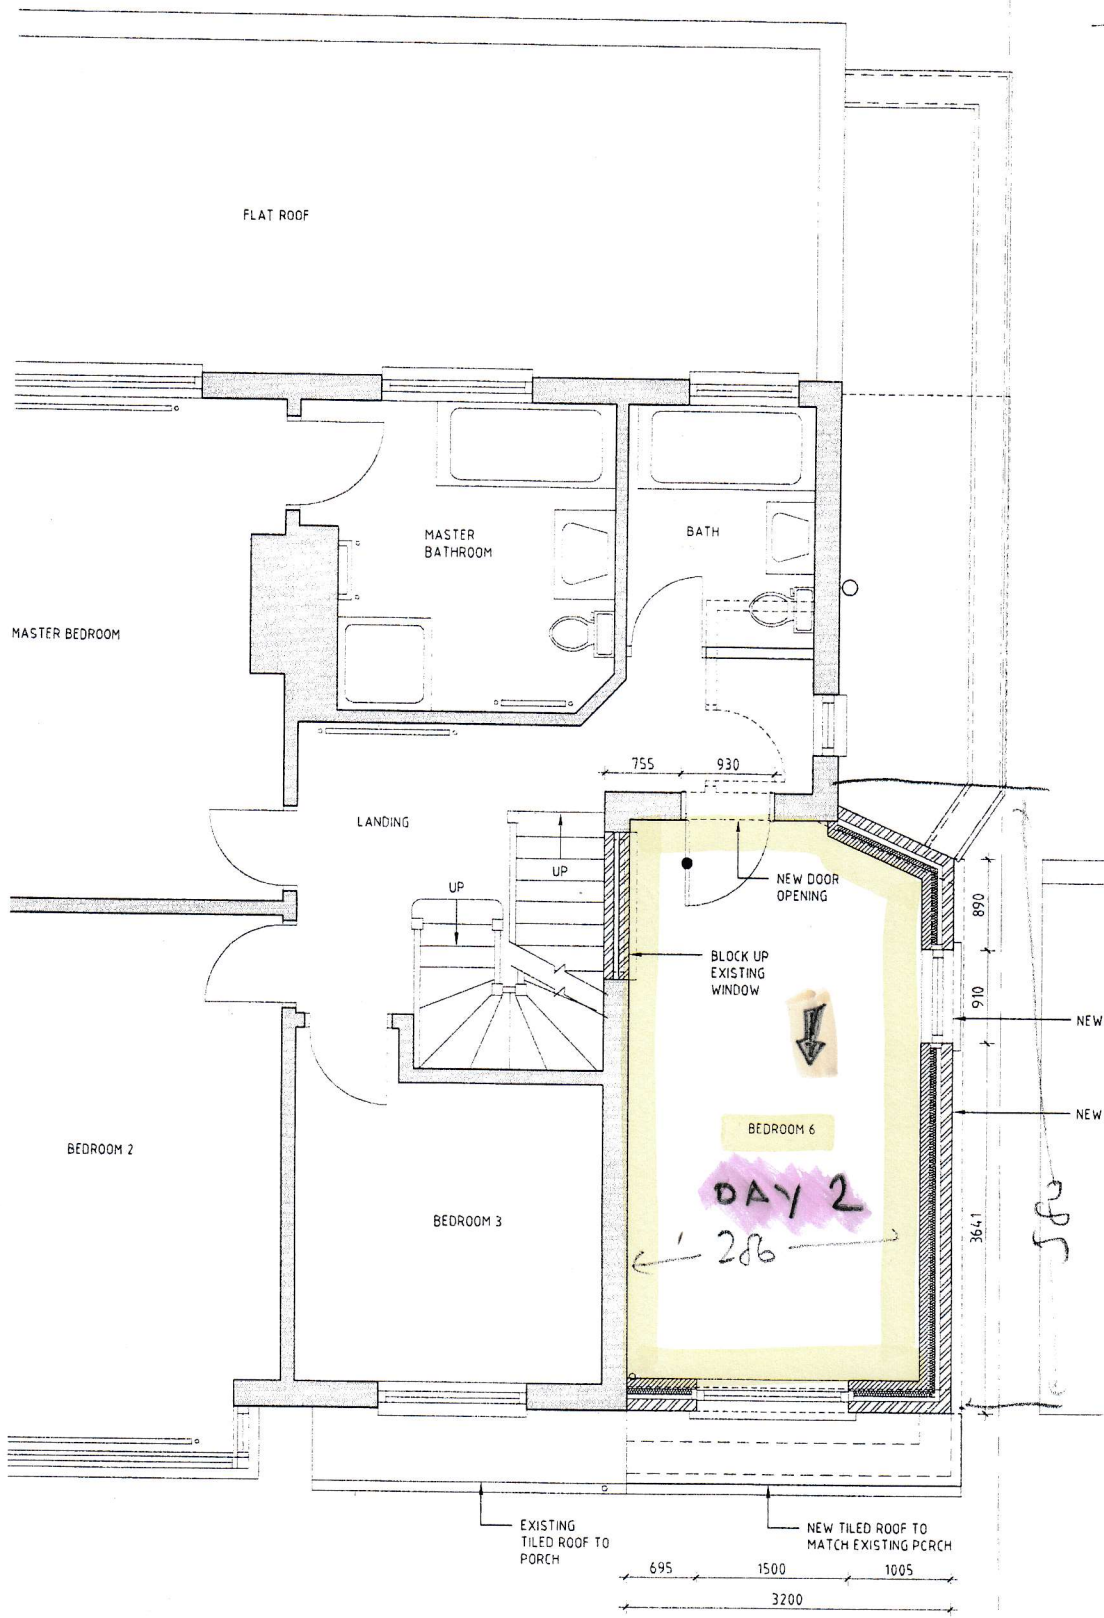

Rev. Date Details Drawn
 Client:

MR KALMAR

Site Address:
 70 LOWTHER ROAD
 BARNES, LONDON SW13 9NU

Description:
 PROPOSED FRONT EXTENSION
 FIRST FLOOR PLAN

Status: PRELIMINARY

Date: JUNE '13 Scale: 1:25@A1

Drawn: JC Checked: JC

Job Number: 1122 Drawing Number: 05 Revision: -



Churston House,
 Portsmouth Road,
 Esher,
 KT10 9AD
 Tel: 01372 466443
 Email: info@tcalimited.com
 www.tcalimited.com

THIS DRAWING IS THE COPYRIGHT OF TAYLOR COX ASSOCIATES AND MUST NOT BE USED IN CONJUNCTION WITH ANY OTHER PROJECT WITHOUT WRITTEN CONSENT.


Layout
PART 1
1st Floor

Karlmar


S30199
~~S26092~~

MR M. KALMAR
70 LOUTHER ROAD
BARNES
SW13 9NU

Rear of house

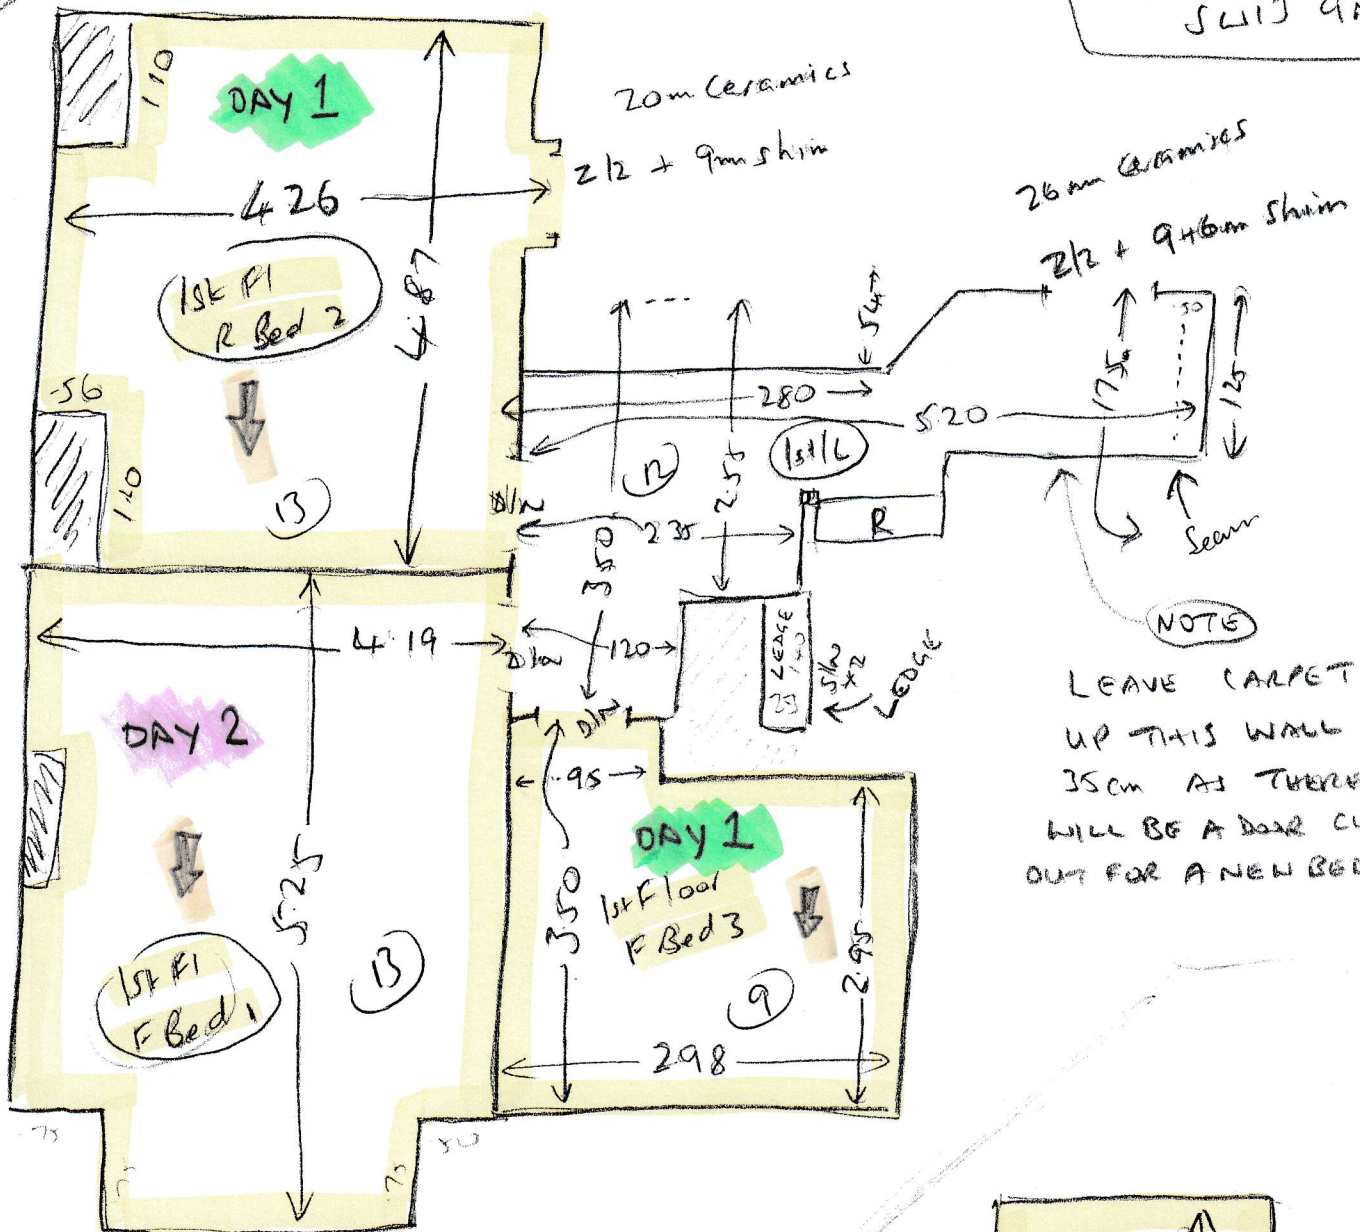

FRONT

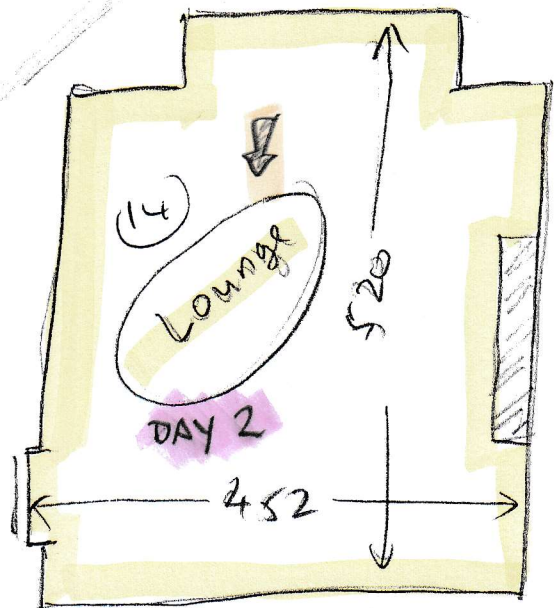

BOTTOM STAIRS

- ① 0.45 x 0.86
- 1/4 land 1.10_{oz} x 1.05 (20)
- ② 0.45 x 0.99
- B/W 0.44 x 1.50

Sheen Roll Breakdown (5m wide)

Job No: S30199
Customer Name: Kalmar
Carpet: Albaran
Colour: ALB-024

Roll = 30.00m x 5.00m	Cuts
	4.10
	3.50
	1.60
	5.35
	3.60
	5.90
	5.30
	ALL CUTS COME TO 29.35m

CUT THE 1.60m LAST