



FULL WOOD PNEP TO 2X ROOMS + FIRST FLIGHT
 SUPP GARAGE ELEVEMENTS
 NEW UPATH
 SMTH AMOUNT OF UPART
 MOVE OF FURN REE
 GOOD BRMS

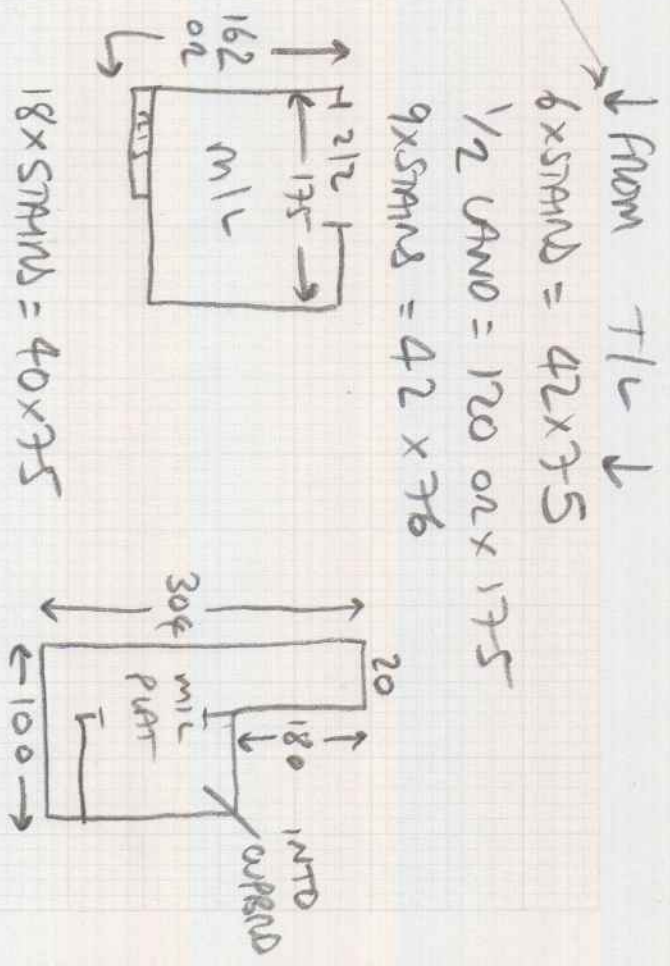

↓ FROM T/L ↓
 6x STAIRS = 42x75
 1/2 WAND = 120 ON x 175
 9x STAIRS = 42x76

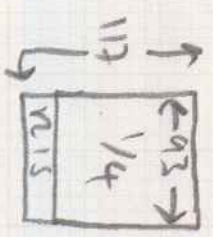

- 1x ST = 42 x 74
- W1 = 52 x 83
- W2 = 52 x 105
- W3 = 52 x 105
- W4 = 52 x 75
- 4x ST = 42 x 72
- W5 = 52 x 82
- W6 = 52 x 100
- W7 = 50 x 100
- W8 = 50 x 64


PM
 WOOD
 PNEP

TO GROUND!
 Good!

Job No:

Name:

Address:

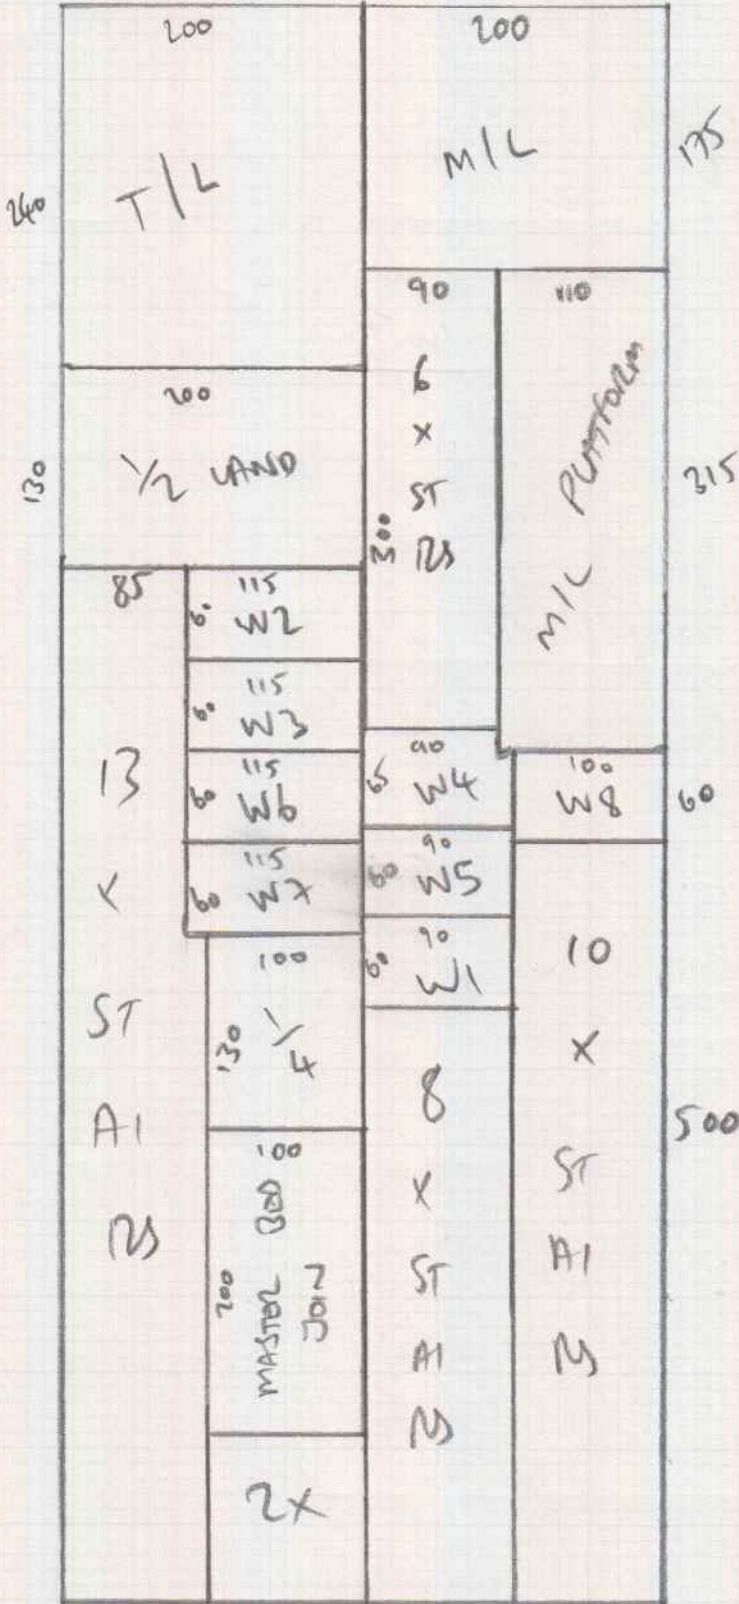

CUTS

10.50 x 4.00 - PLAN

5 x 4m - MASTER

2.70 x 4m - SPARE ROOM

CUT DOWN

10.50 + 5.00m

CUTS FROM

16.20 PIECE OF

CPT