


531099
 MISS T. MAY
 20 MERTHYR TERRACE
 BARNES
 SW13 8DL
 Sheet: _____ of: _____

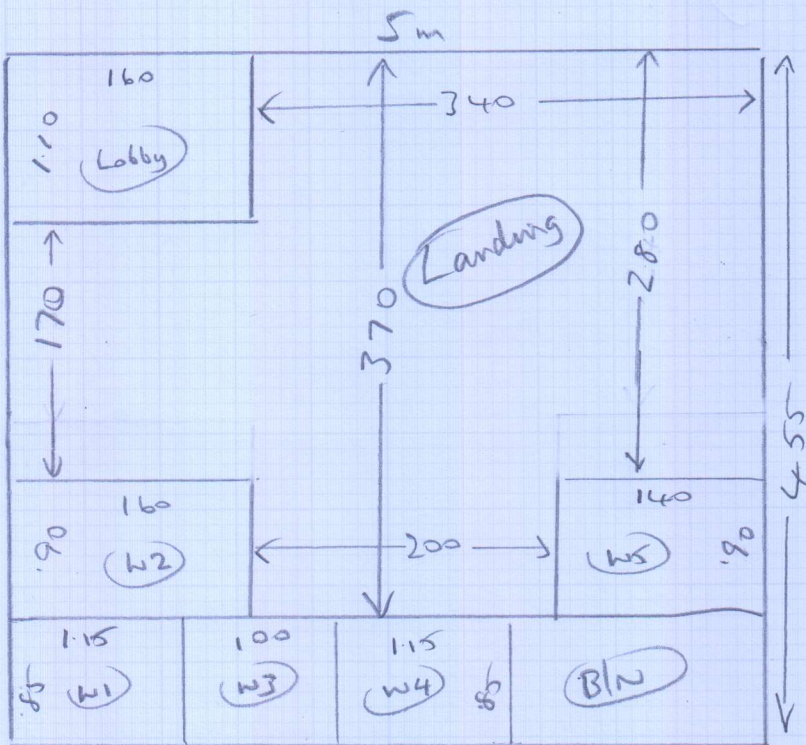



- R Bed 3 3.15 x 5m
- mid Bed 2 5.20 x 5m
- cl plan 4.30 x 5m
- cl plan 4.55 x 5m

10mm PU FOR 3 BEDS
 FORMAL FOR S/LANDS

MOSTLY EXIST SLEDGE
 EXIST MISHEEN DINAPS
 NEEDS 2x MISHEEN 2/2AGS + SHIMS

1 or 2

51099
 MISS T MAY
 20 MERTHYR TERENCE
 BARNES
 SW13 8DL

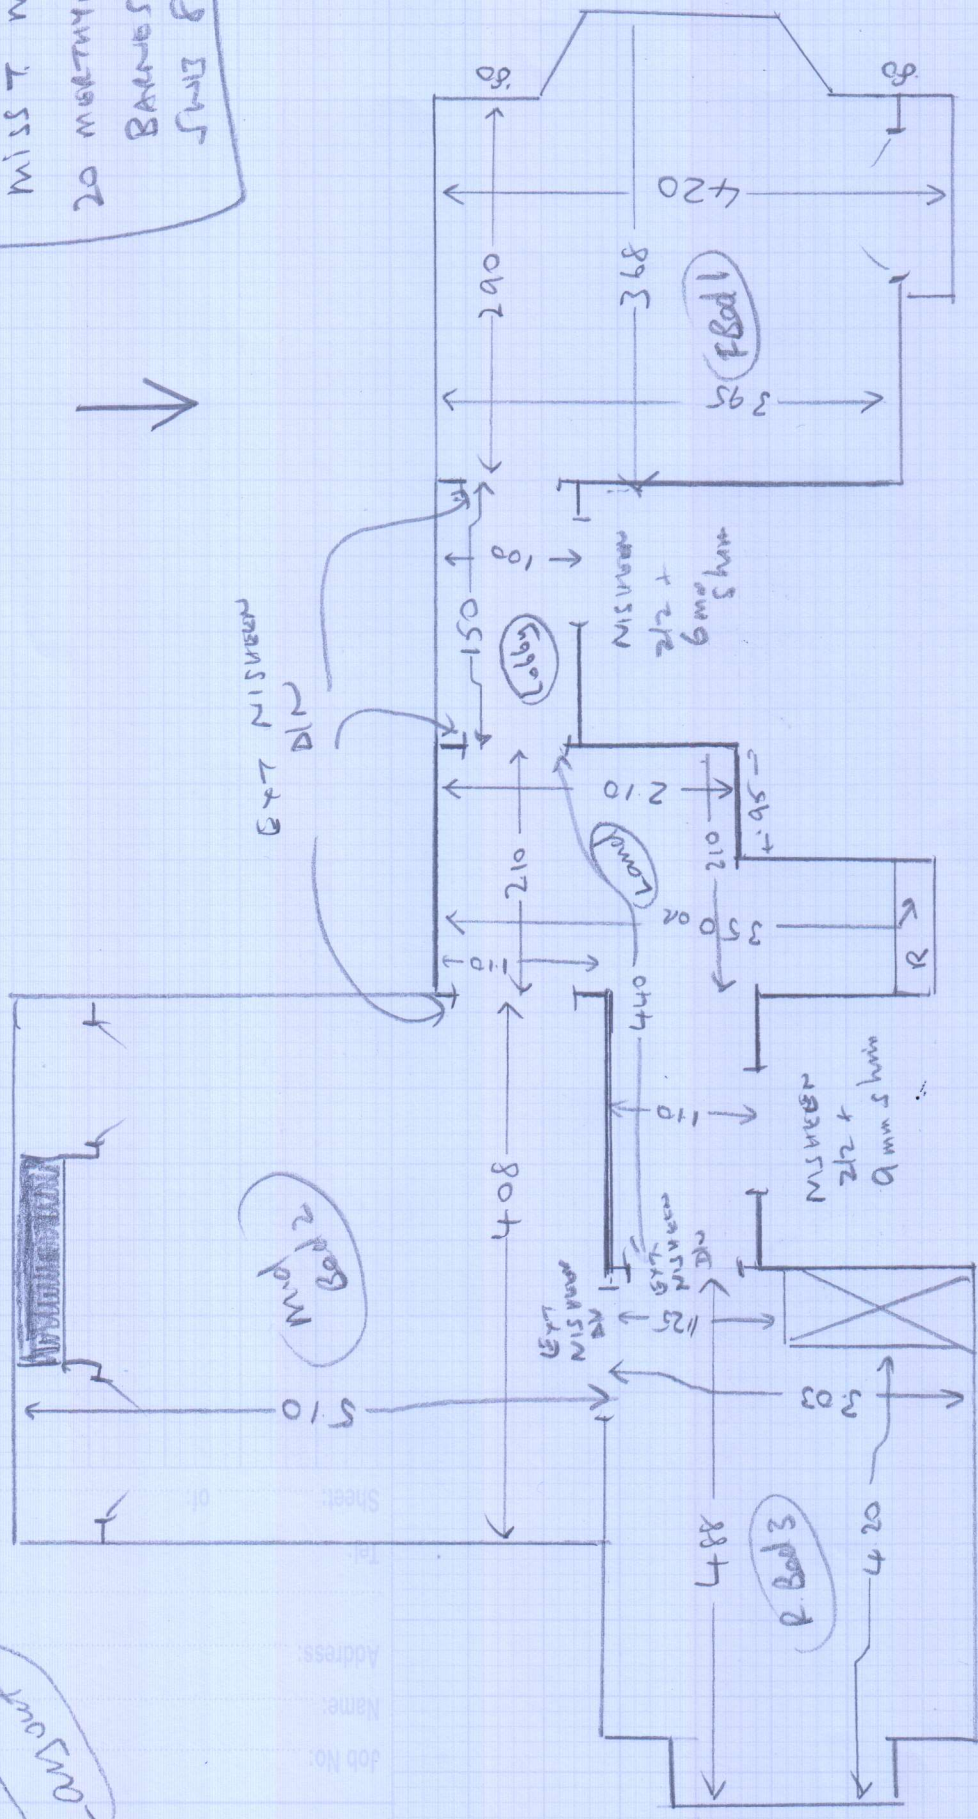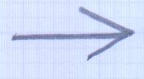

QU

UP LIFT
 EXISTING STROKE
 EXISTING MISUREM DIMS
 NEEDED NEW MISUREM 2/200J AT BATH DOOR

20x2

- W1 070 x 105
 - W2 076 x 126
 - W3 075 x 088
 - W4 069 x 102
 - W5 078 x 125
 - W6 075 x 088
- 2 047 x 086
 812 047 x 110

1000000