


S31519 pet

Mrs P. CORBISHLEY
8 HOOD AVE
E. SHEEN
SW14 7LH

Tel: _____
Sheet: _____ of: _____

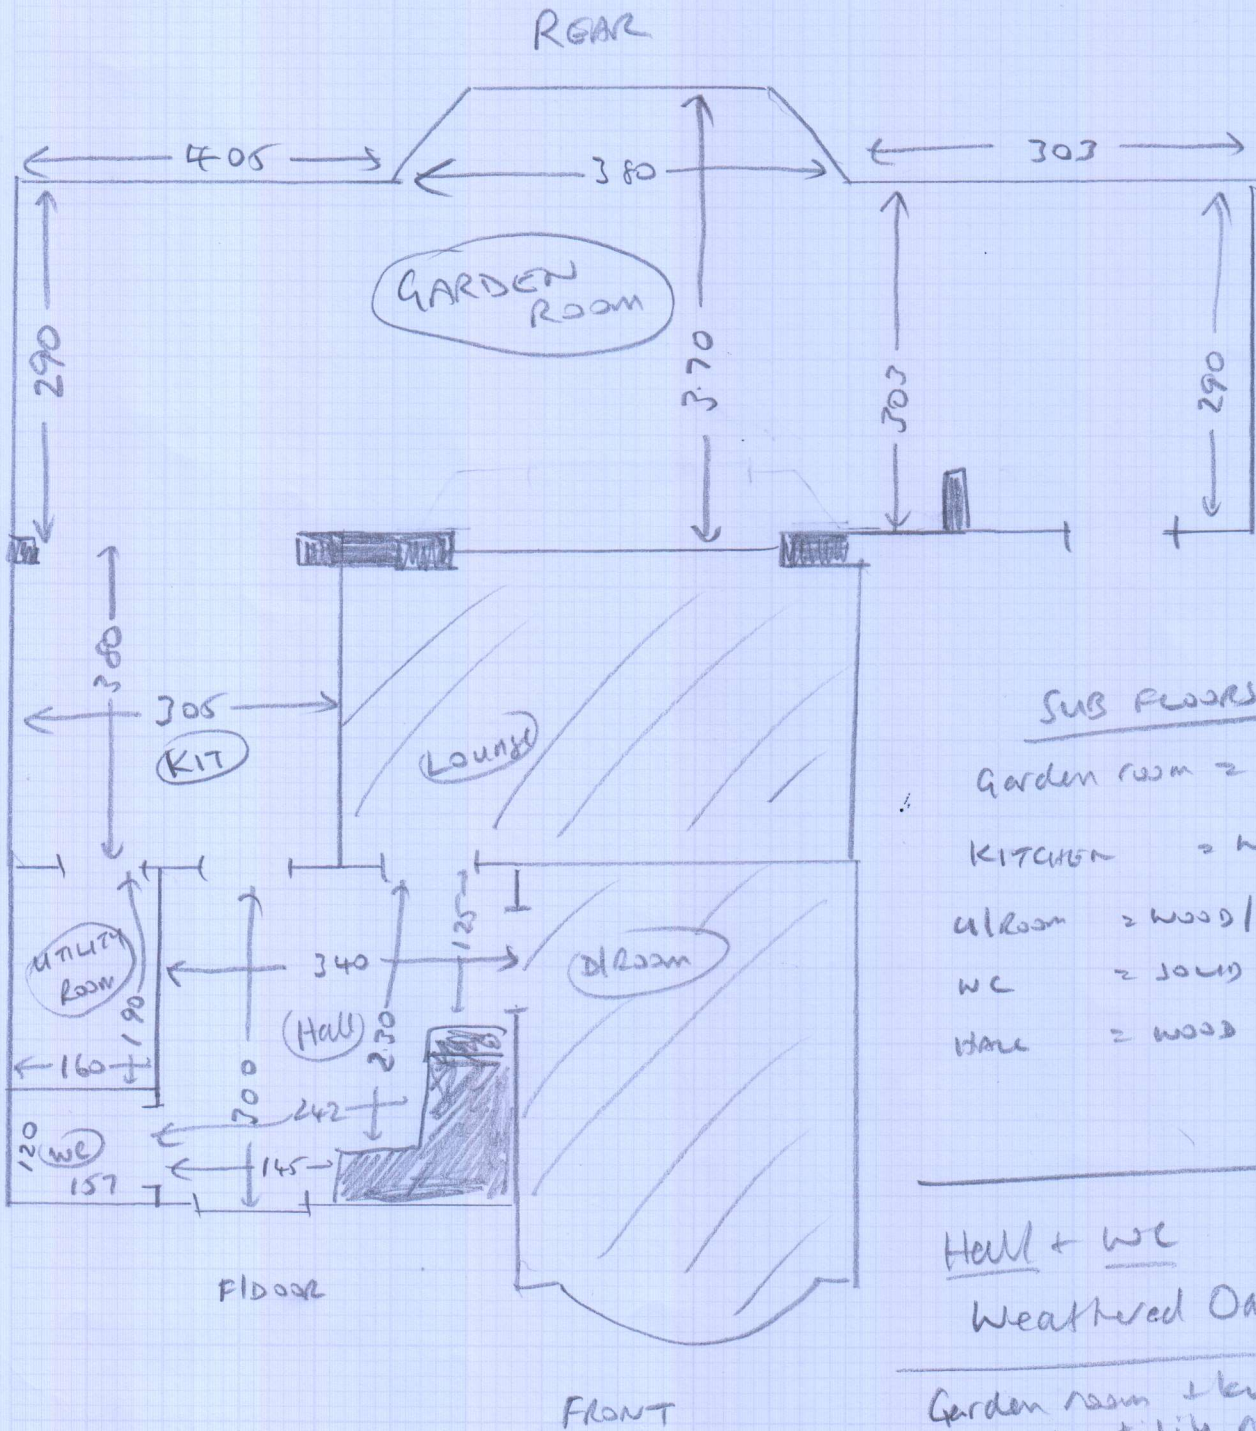

SUB FLOORS

- Garden room = SOLID
- KITCHEN = WOOD
- DR Room = WOOD/SOLID
- WC = SOLID
- HALL = WOOD

HALL + WC

Weathered Oak

Garden room + kitchen
+ utility room
Ceramic Floor

(1 of 1)