


S31806

MANZ

1st Floor

DOUBLE PLYWOOD  
HERE AS THE  
AREA IS 6mm  
LOWER THAN  
THE REST

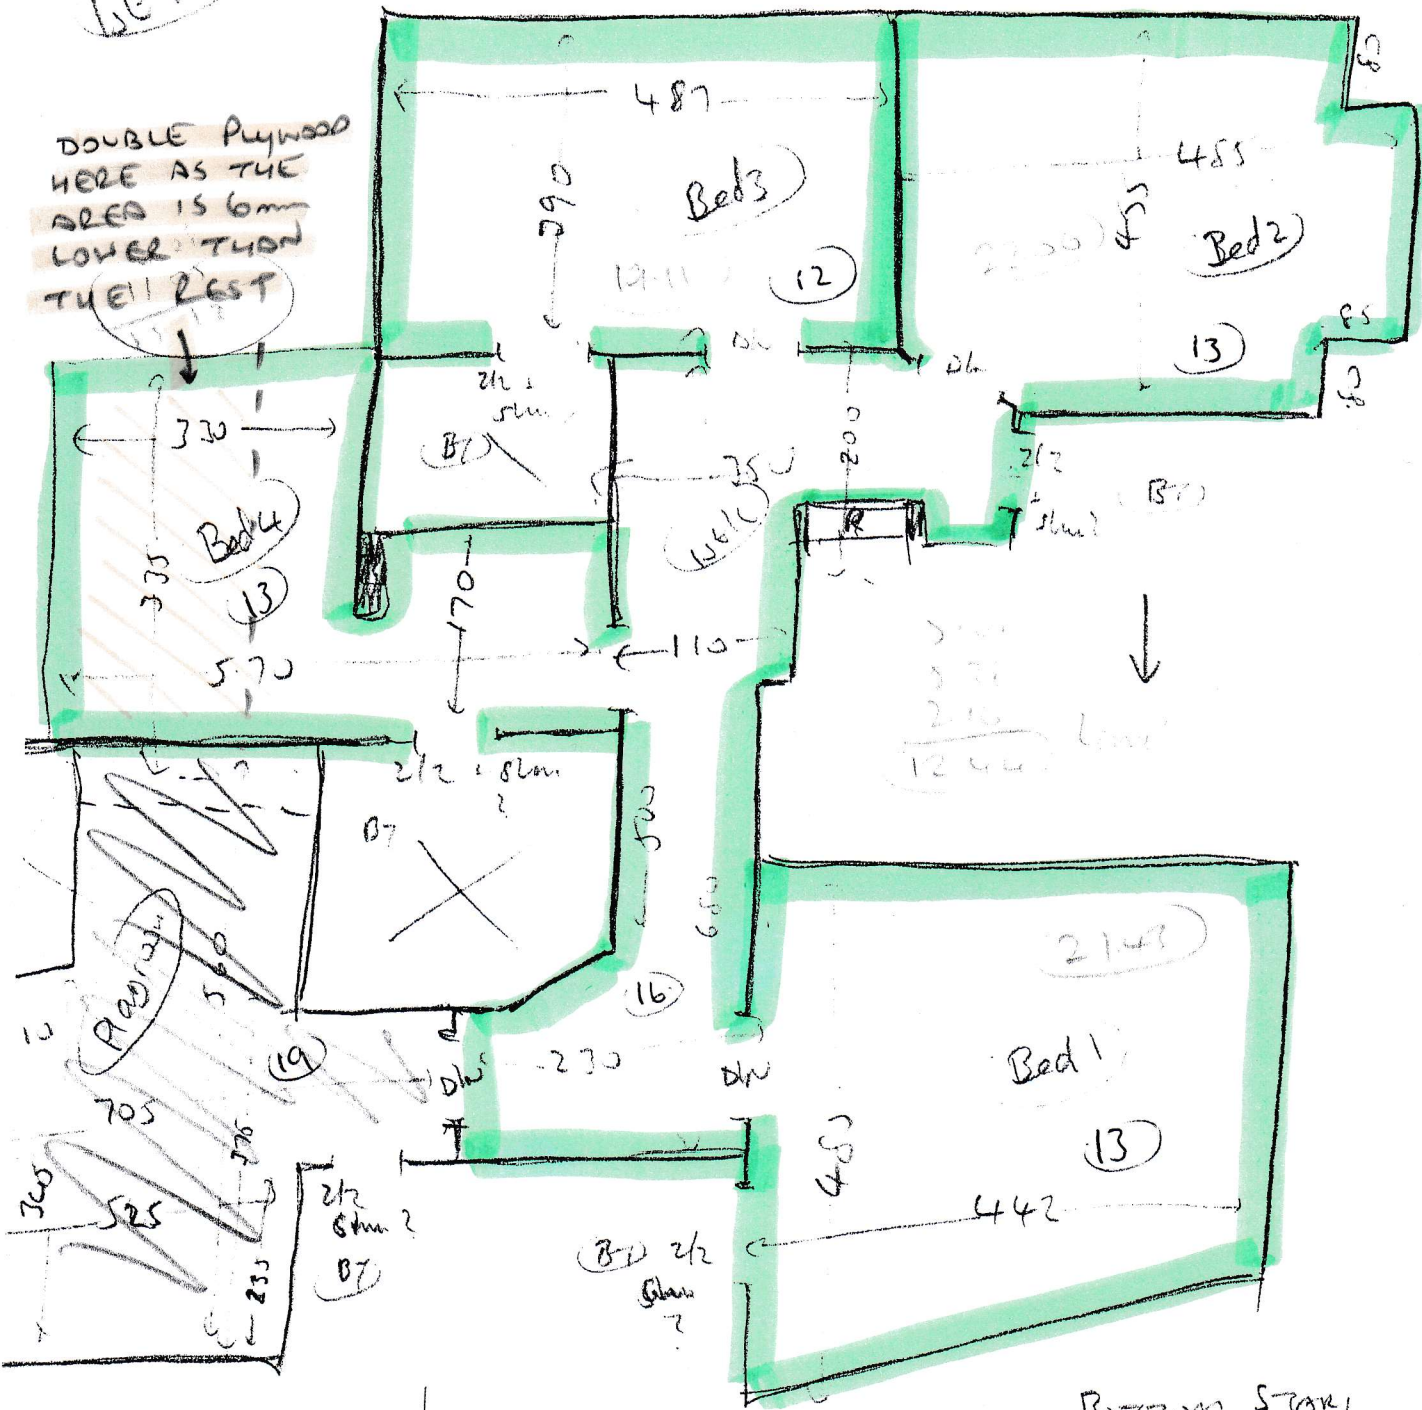

Front

Bottom Stairs

- (5) 046 x 086
- w4 066 x 099
- w5 078 x 115
- w6 075 x 087
- (4) 046 x 086
- 1/4 land 115m x 089
- 131m 080 x 190

**Plywood to  
these areas**  
**130 sheets of Ply**

(22)