


Job No: _____
 Name: _____
 Address: _____
 Tel: _____
 Sheet: _____ of _____

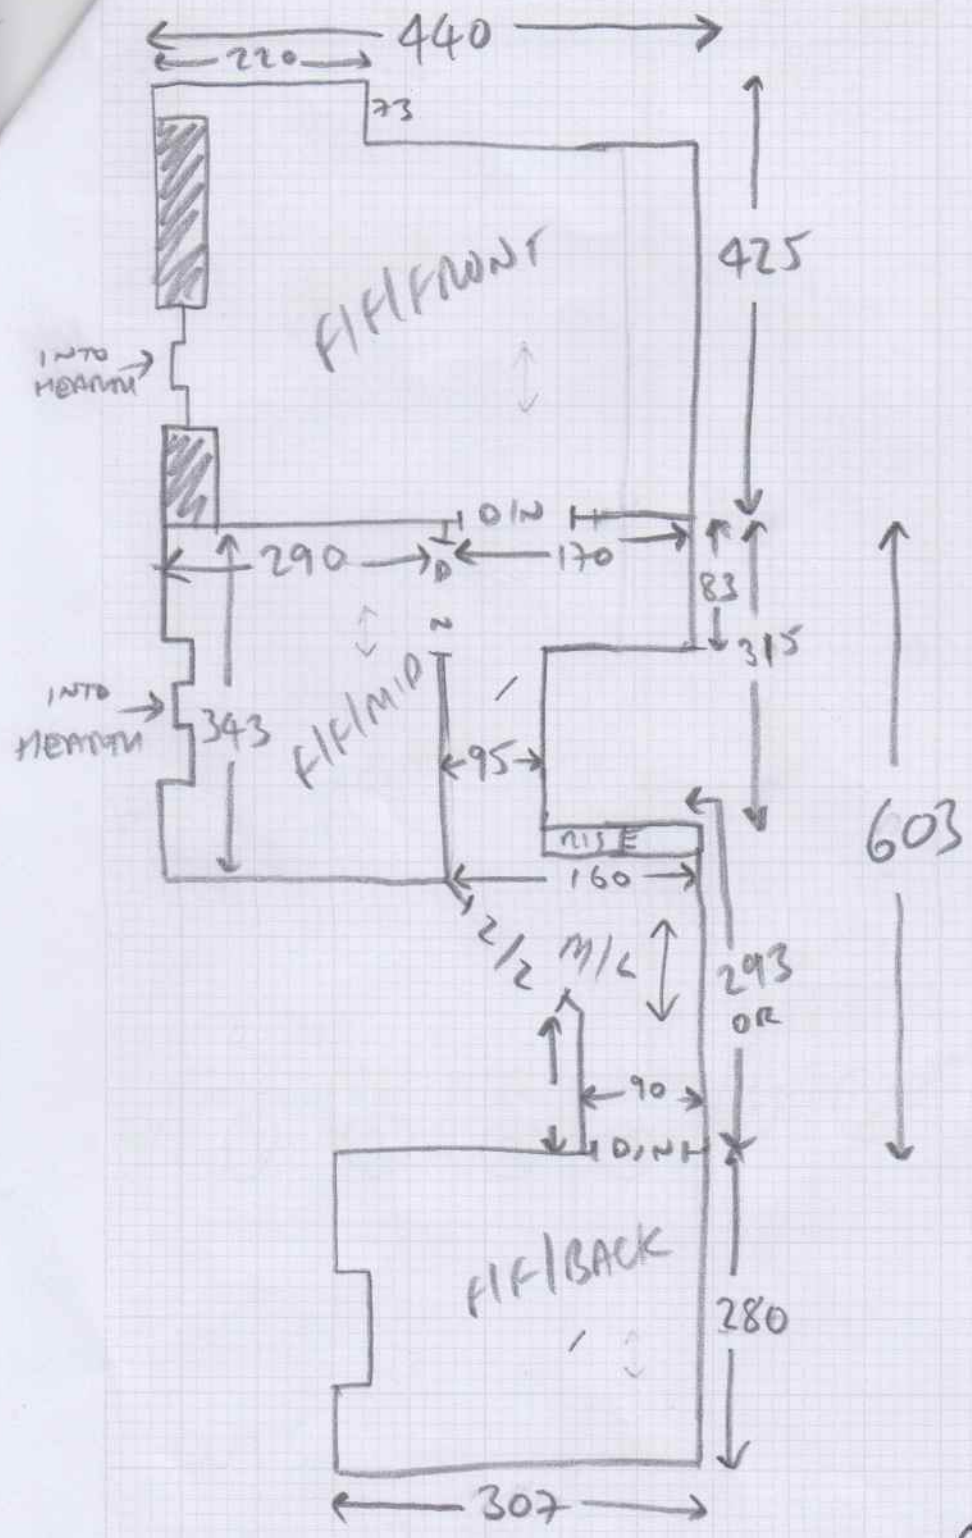


15 x STRIP = 42 x 72
 AS RUNNER

56 cm
 RUNNER

FIF/BACK
BLEO

Job No:
Name:
Address:
Tel:
Street:

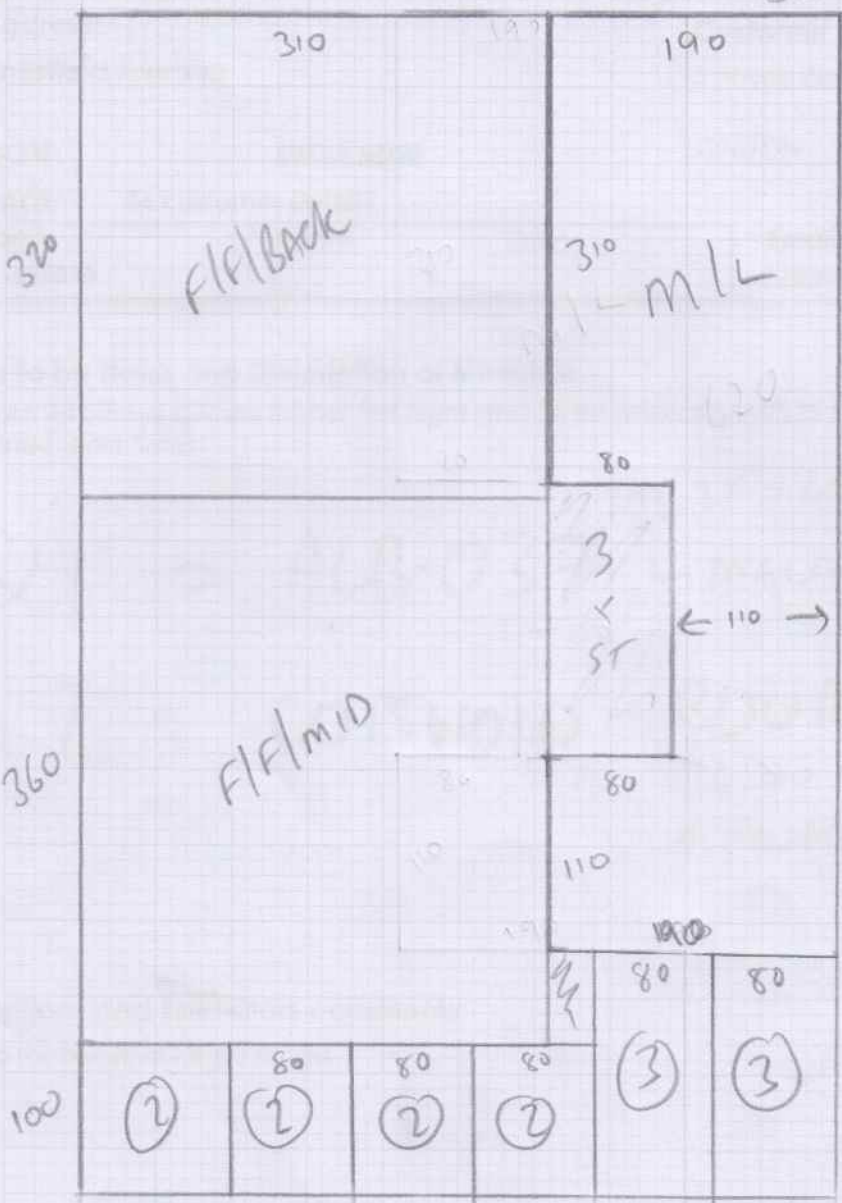

620

RUNNER CUT
DOWN TO 56cm

CUTS

PLAN = 7.80 x 5m

FIF/F = 4.40 x 5m