


Layout

S32139
Mrs E. Brooks

Top Plan

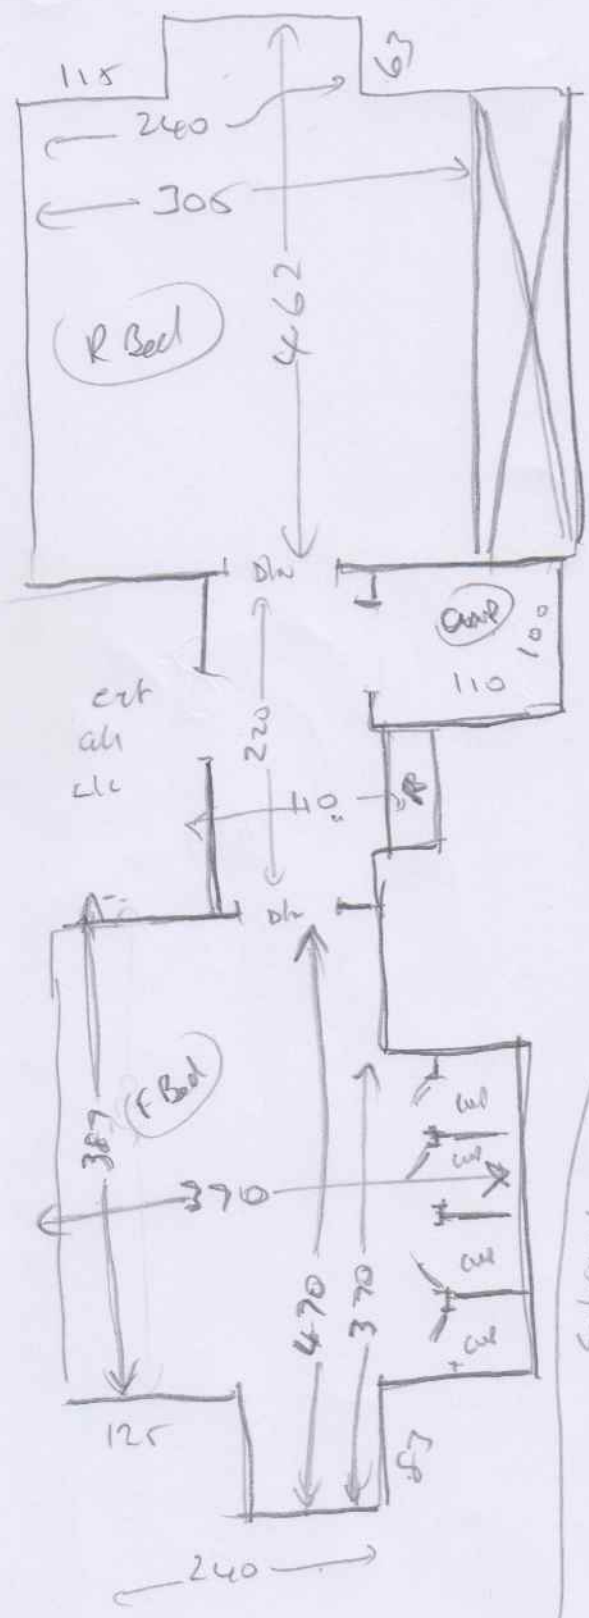

Wood
ext side
mkt (4 1/2)
to trays

Wood
ext side
ext side (if rained)
Stems and side of beams broken

main
ext side
mkt (22)
to trays

Ext raine
Stem
Pipe out to 88 } 60cm
0462088
117m x 0490
0467088 } 60cm
BIN 0572185


- 8 0477086
- 1/4 land 123m x 081 N/A
- 1/4 land 1062087 N/A
- 2 0477086 } 35cm
- BIN 0502125

20P2




Top STRAIN


NOT 1st LAND

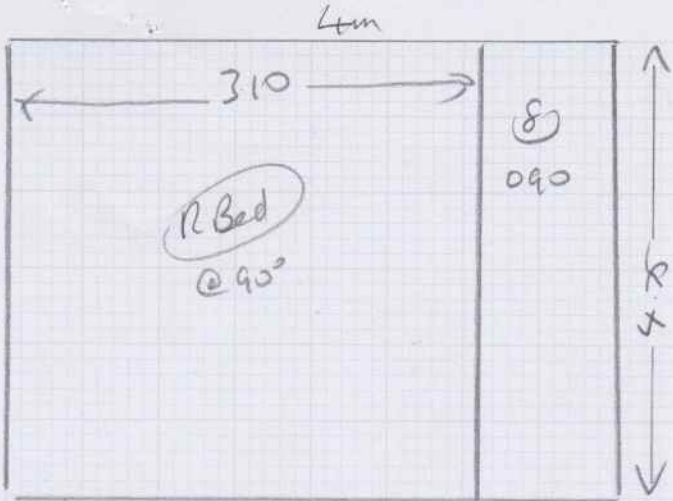

532139
Mrs E. Brooks
10 Clam Lawn Ave
E Sheen
SW14 8BG

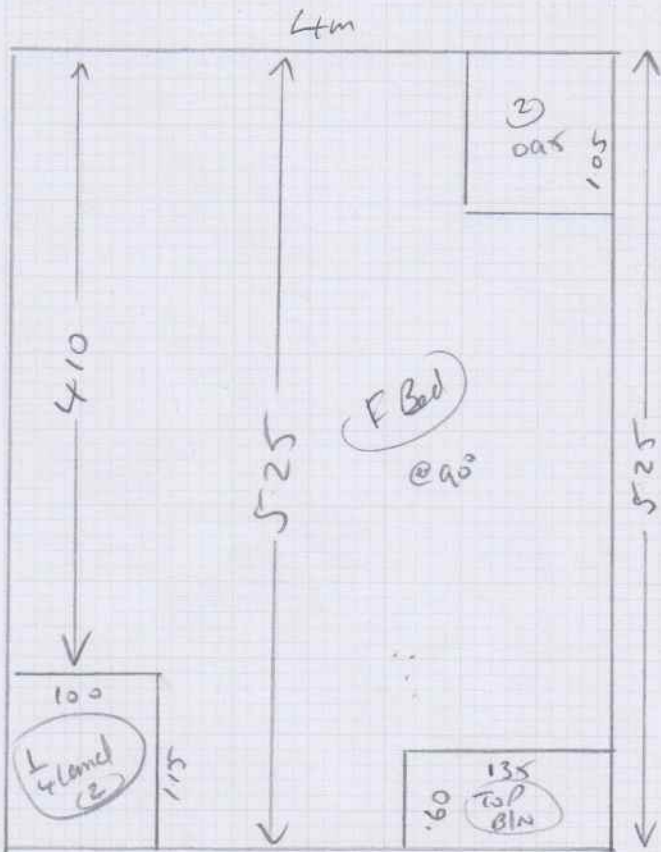

4.75 x 4m
5.25 x 4m
4.00 x 4m

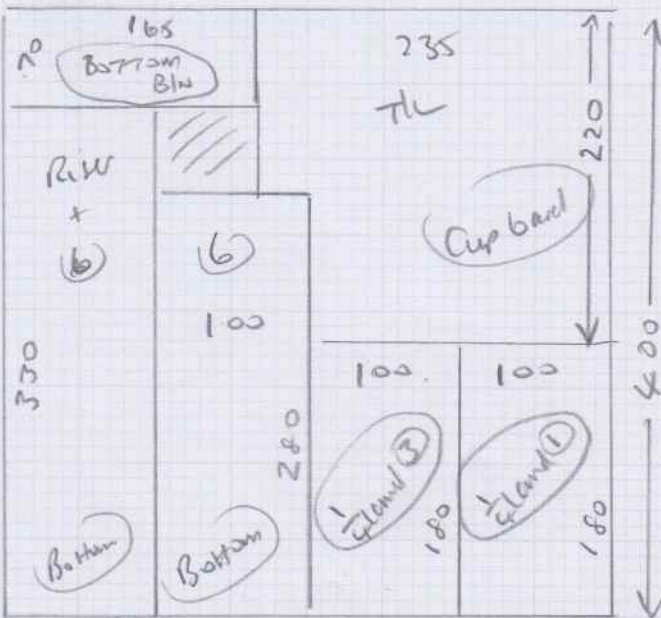

(1 of 2)