


S32133
Kham

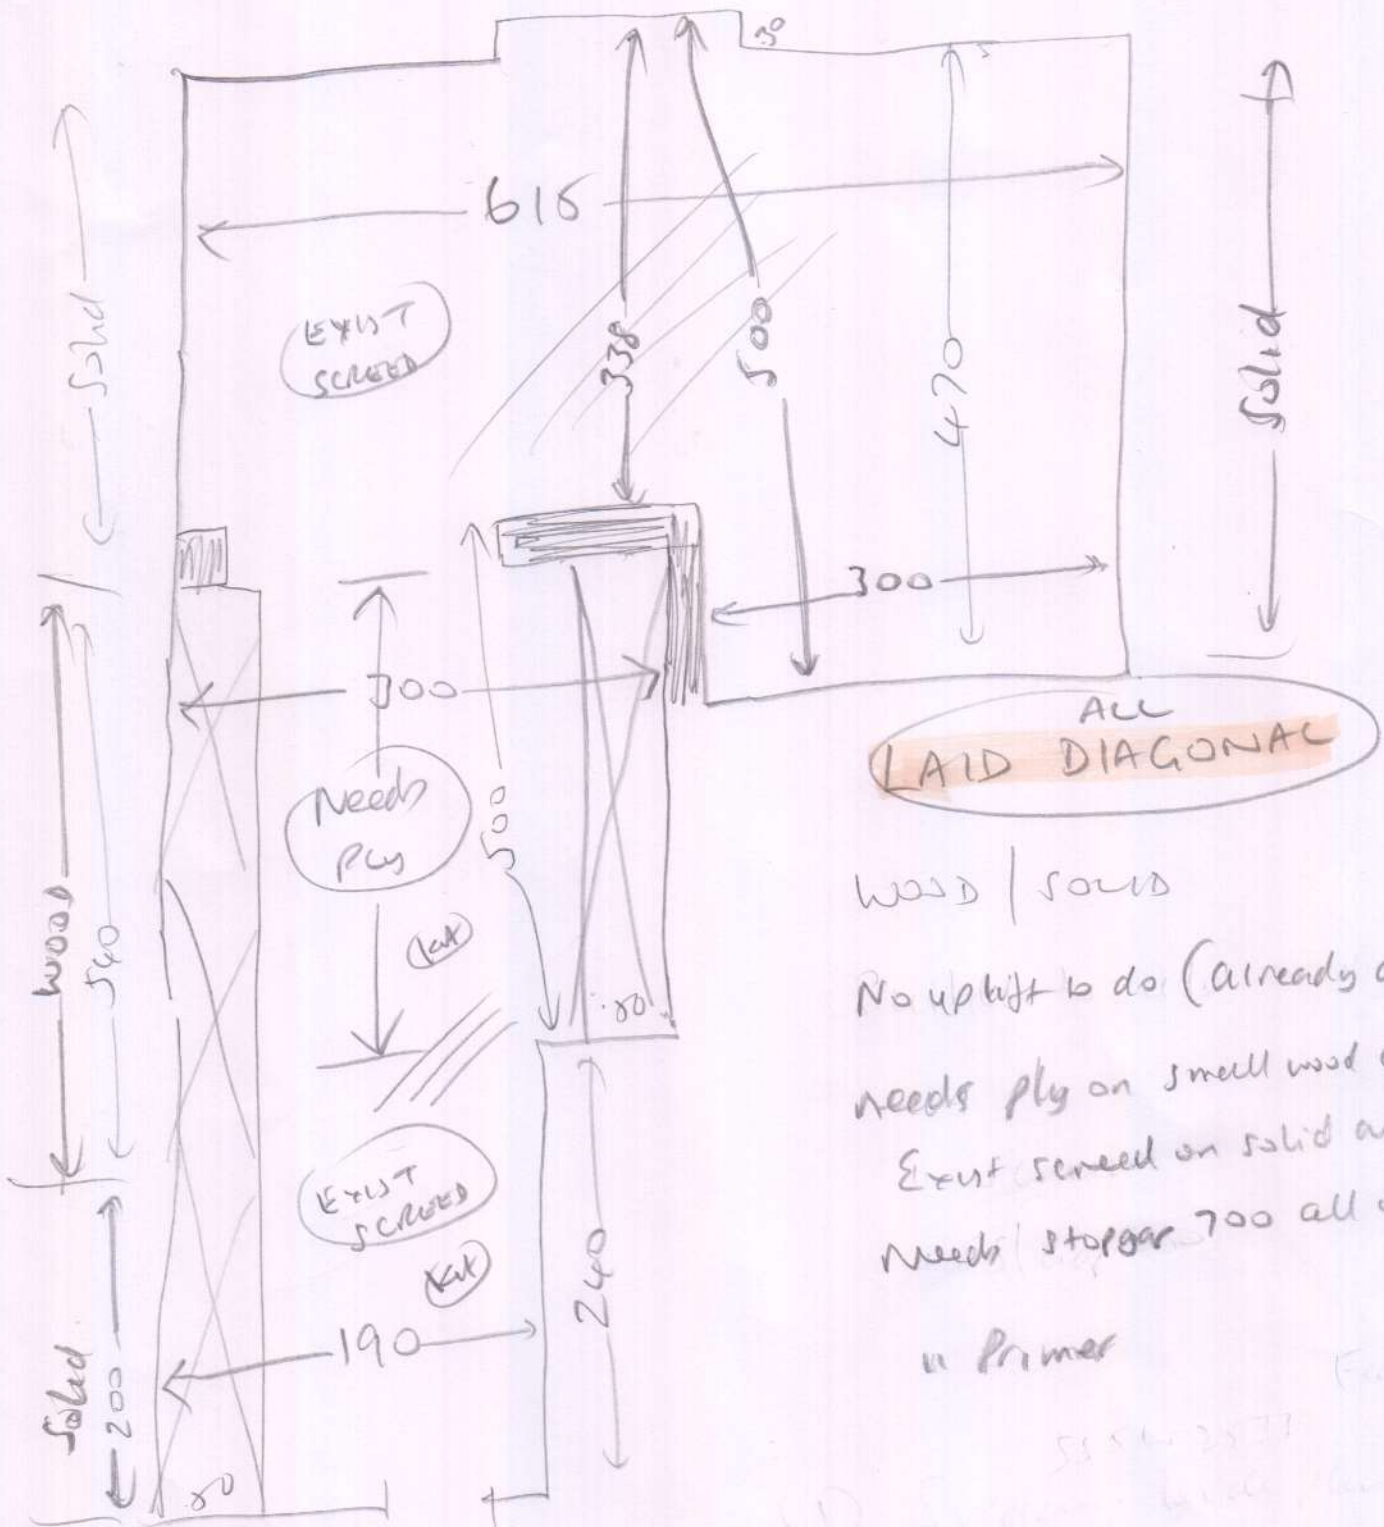

wood / solid

No uplift to do (already done)

Needs ply on small wood areas

Exist screened on solid areas

Needs stopper 700 all over

Primer

Finished
floor

S32133

- 1) System build floor
- 2) Timber floor

1 or 1