



Job No:
Name:
Address:
Tel:
Sheet:

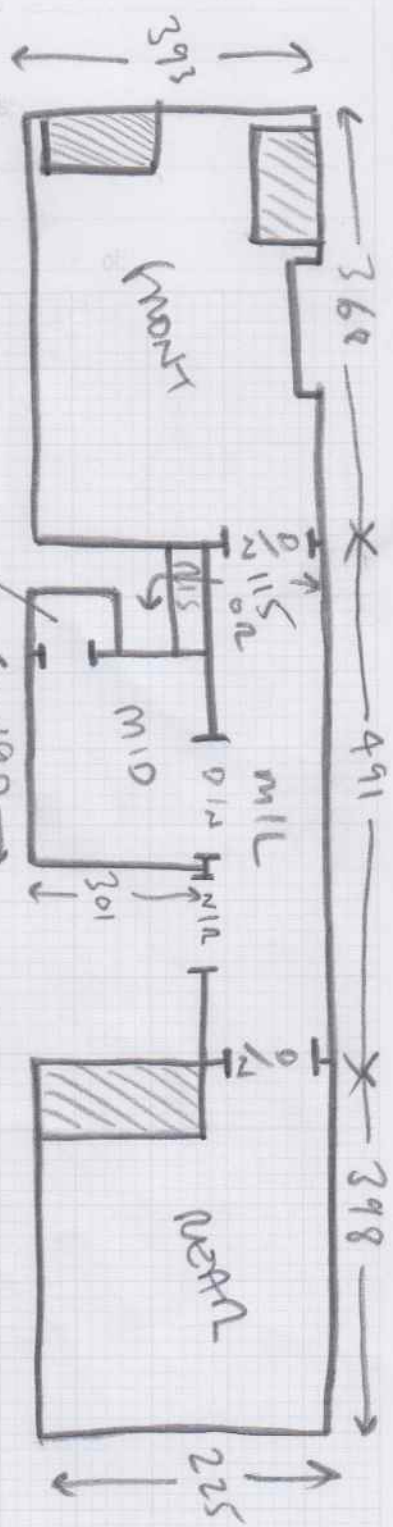

NEW HEARTH
GOING IN

84x106

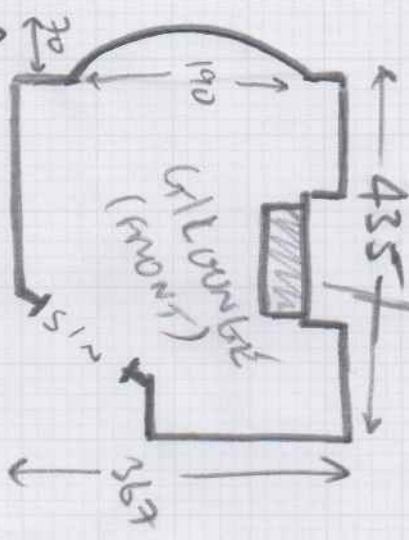


- 6xSTRMS = 43x69 -
- w1 = 55x66 -
- w2 = 56x68 -
- w3 = 54x66 -
- 3xSTRMS = 41x69 -
- R/S = 42x105 -

THIS 70x190 BM WINDOW WAS
BUILT AFTER MEASURE + SIZES
PROVIDED BY CUSTOMER.

- AMINATE DOWN EVERYWHERE EXCEPT STRMS.
- HEIGHT DIFFERENCES AT MOST DOORS
- ALL UNITS BUILT ON TO P OF LAM
- ALL SKIRTINGS HAVE BENDING WHICH NEEDS TO COME UP.
- MOST DAMAGE TO CURRENT STAIN OUT
- CUST TO RIP OUT ALL CURRENT WANDROBES/UNITS + AMINATE FLOORING

(A)

400

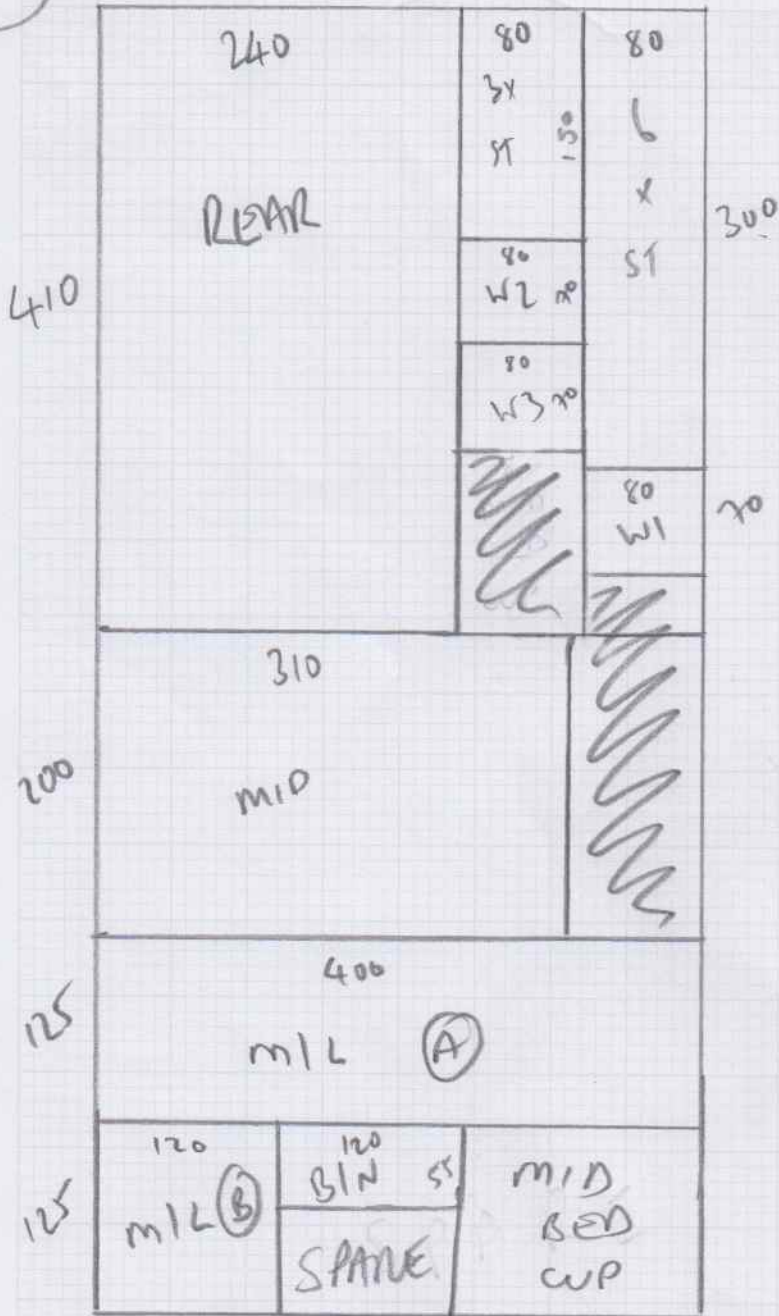

Job No: _____

Name: _____

Address: _____

Tel: _____

Sheet: _____ of _____

CUTS

(A) = 8.60 x 4m

FRONT = 3.80 x 4m

GL LOUNGE = 4.50 x 4m

16.90 x 4m

67.60

m²