


mrcarpets  
 533910  
 Mrs M Pineles  
 26 Nassau Road  
 Address: Barnes  
 SW13 9QE  
 Tel:  
 Sheet: of:

AZTEC STRIPS  
 A2ST 15  
 890 x 1m

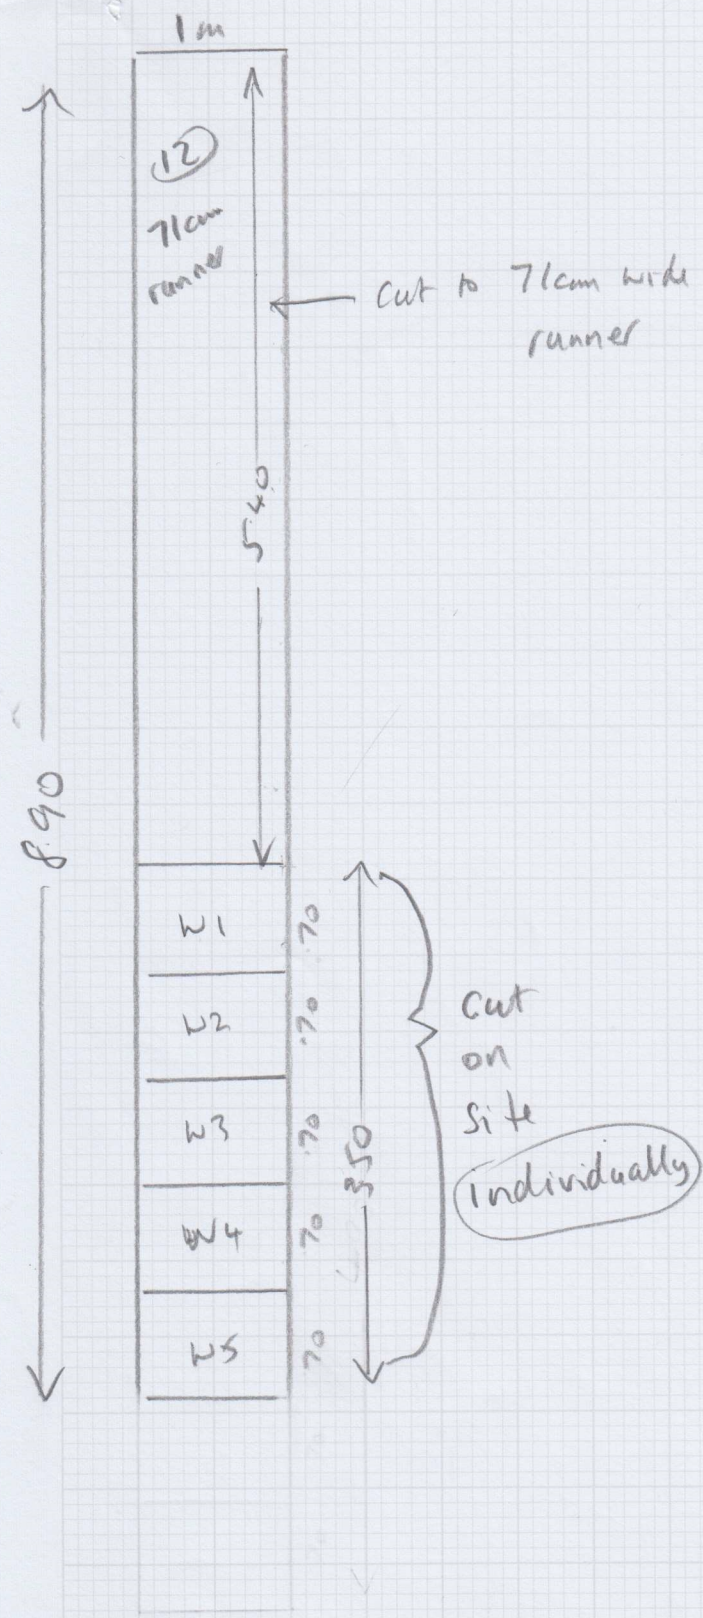

Layout

- (12) 0.45 x 71cm runner
  - W1 0.58 x 0.90
  - W2 " "
  - W3 " "
  - W4 " "
  - W5 " "
- } Cut on Site

(10/1)