

S33940

~~S33212~~

MRS J. ANDERSON




64 Gerard Road

Barnes

SW13 9QQ

Tel: Albaram

Sheet: 4.25 x 4m  
 2.00 x 4m  
 5.00 x 4m  
 2.85 x 4m  
 2.10 x 4m  
 1.40 x 4m } 3.50 x 4m

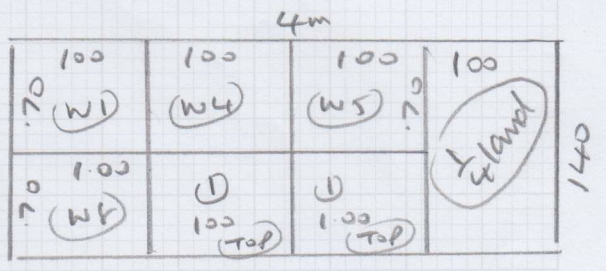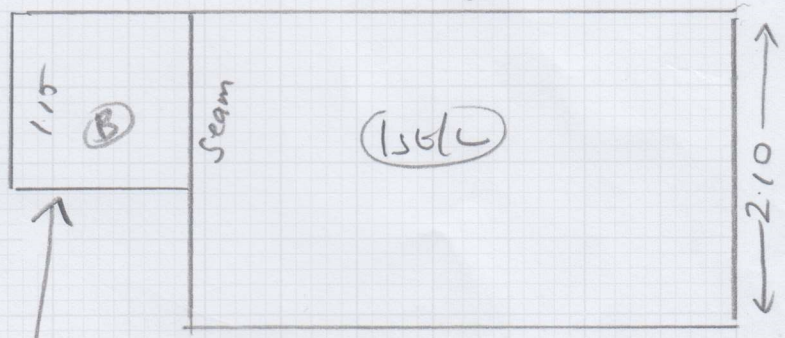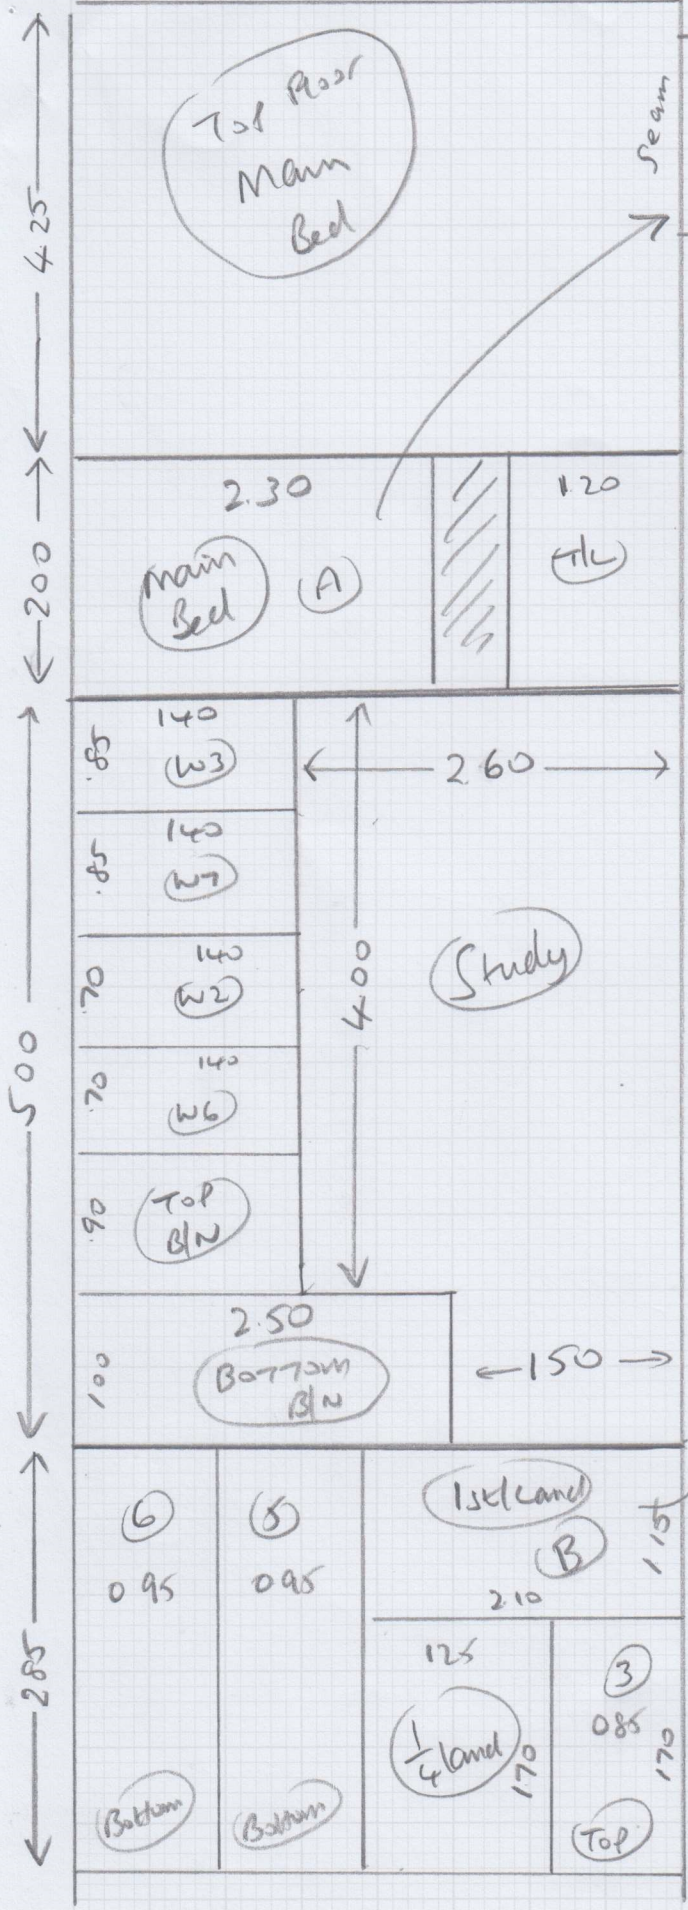

(1023)


Col Floor

Layout

~~S33222~~

Anderson

S33040

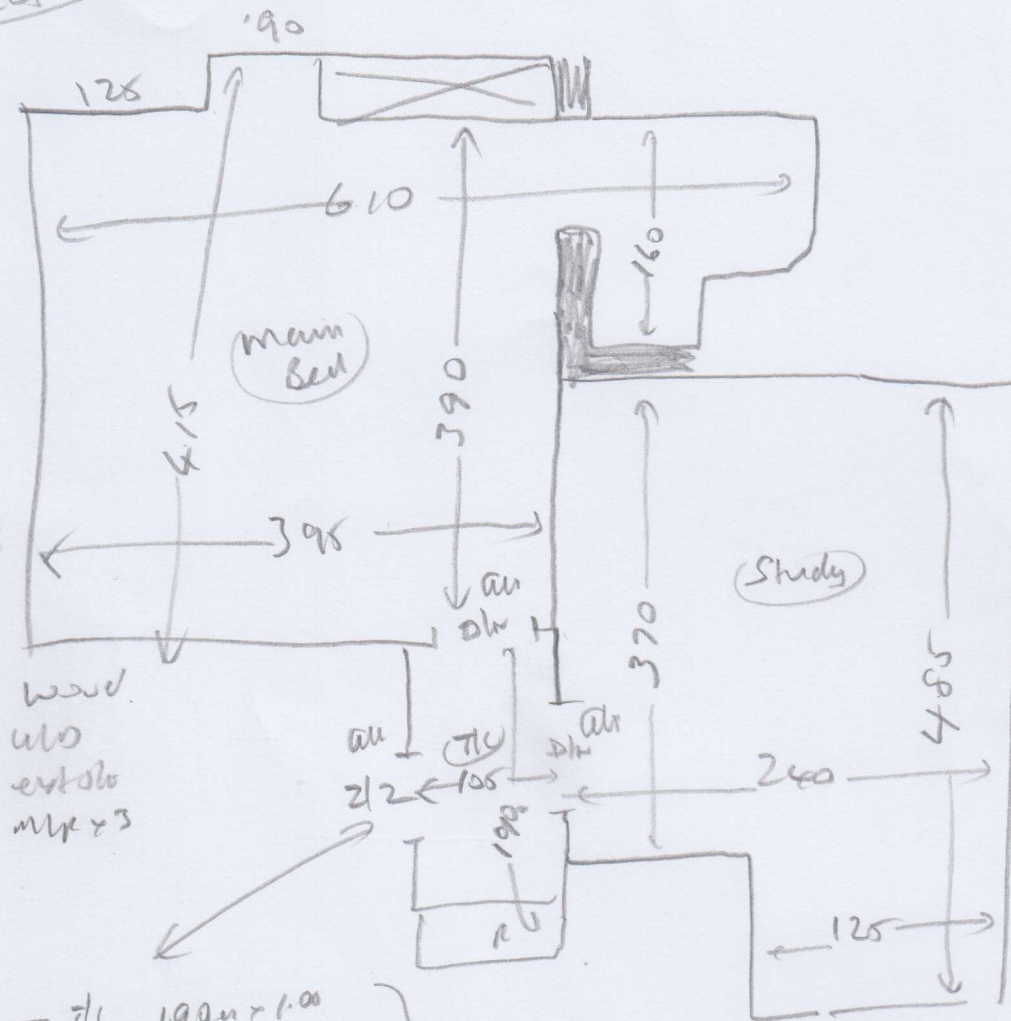

wood  
 wls  
 mlf x 3 (Filing cab)  
 ext sh

- tile 1.90m x 1.00

① 048 x 078

- w1 058 x 087

- w2 060 x 109

- w3 074 x 110

- w4 056 x 080

① 046 x 075

- w5 057 x 090

- w6 060 x 110

- w7 074 x 109

- w8 056 x 080

- ③ 046 x 075

- Blw 048 x 115

wood  
 wls  
 ext sh

TOP STAIRS


2023

Layout

~~S33222~~  
Anderson  
S33940

1st Floor

DONE  
~~S33222~~

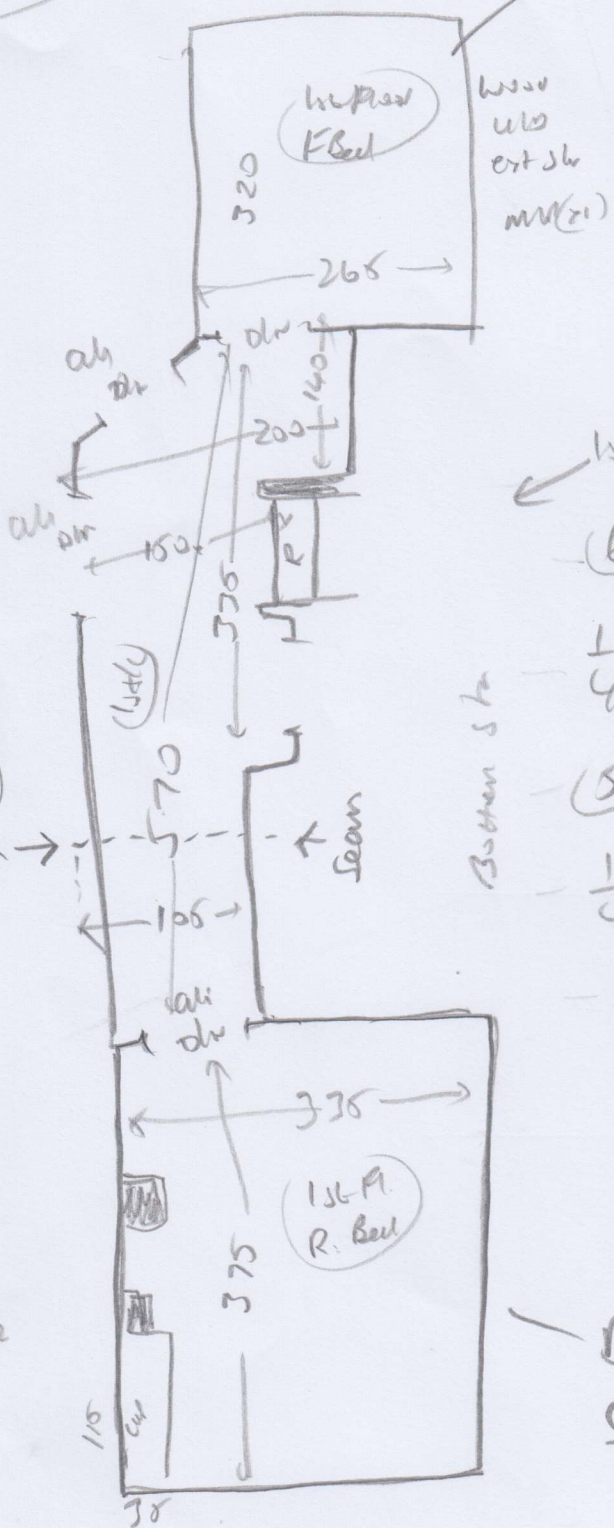

- ← 1st L Sec plan
  - (6) 048 x 086
  - 1/4 glass 1.13m x 0.90
  - (5) 048 x 086
  - 1/4 glass 1.13m x 0.90
  - Blk 060 x 2.00
- Wood uls ext slt

Wood uls ext slt mv(21)

DONE  
S33222

(30P3)