


①

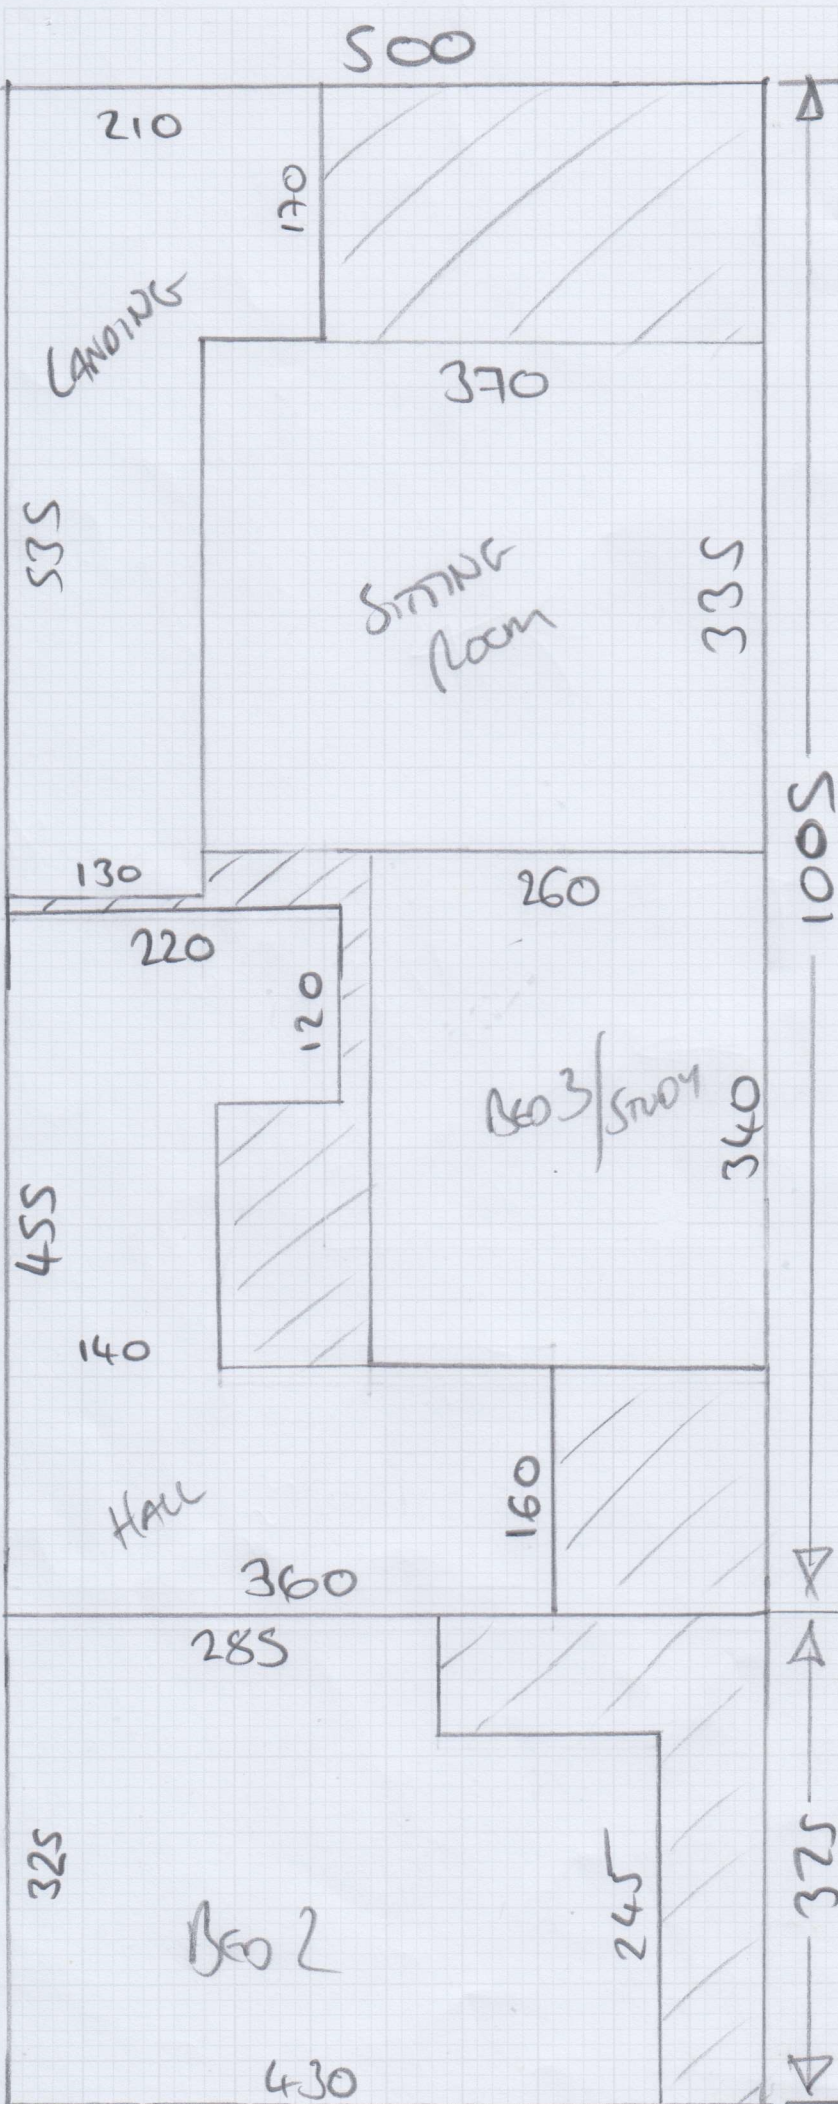

Job No: S34117

Name: ROBINSON

Address:

Tel:

Sheet: 1 of 5

COTSWOLD NORTHLEACH

100 S x 500 ✓

325 x 500 ✓

345 x 500 ✓

4/5/23

3



Job No: S34117

Name: ROBINSON

Address:

Tel:

Sheet: 2/5

Job No: S34117
Name: ROBINSON

Address:

Tel:
Sheet: 3/5

COTSWOLD RIB

NORTHWICH


250 x 400



Runners cut to 620 mm.

Runners ran

• TAPE CALIBRA 3040

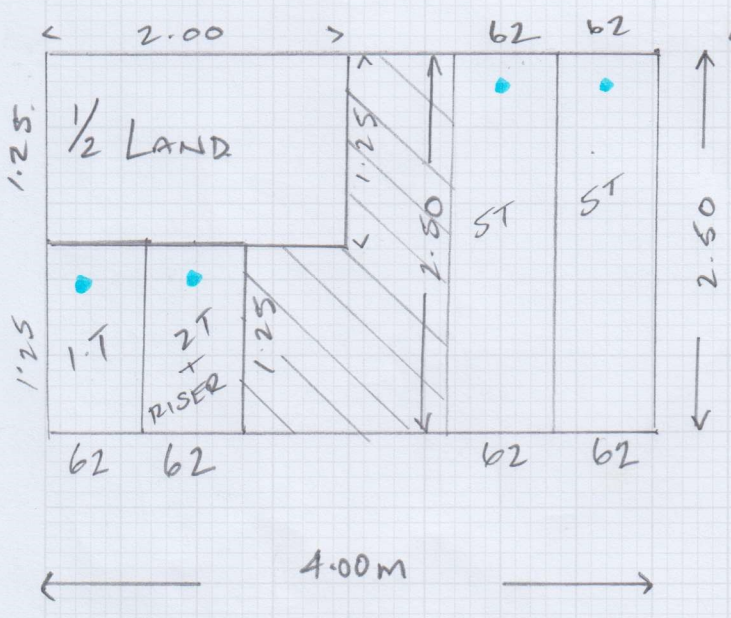


81 MAPLEHURST ROAD, CHICHESTER PO19 6RP

= Loop (Pawser/Keece)
 = RIB (BRINKMANN HAZE)

Whipped or TARCO

No u/d
 RUBBER S/E
 FOAM floors
 Sponanofu
 NEEDS S/E
 + SHIMS
 WOOD sub-floor
 UPSTAIRS
 CONC. DOWNSTAIRS
 -TASC. 4/5

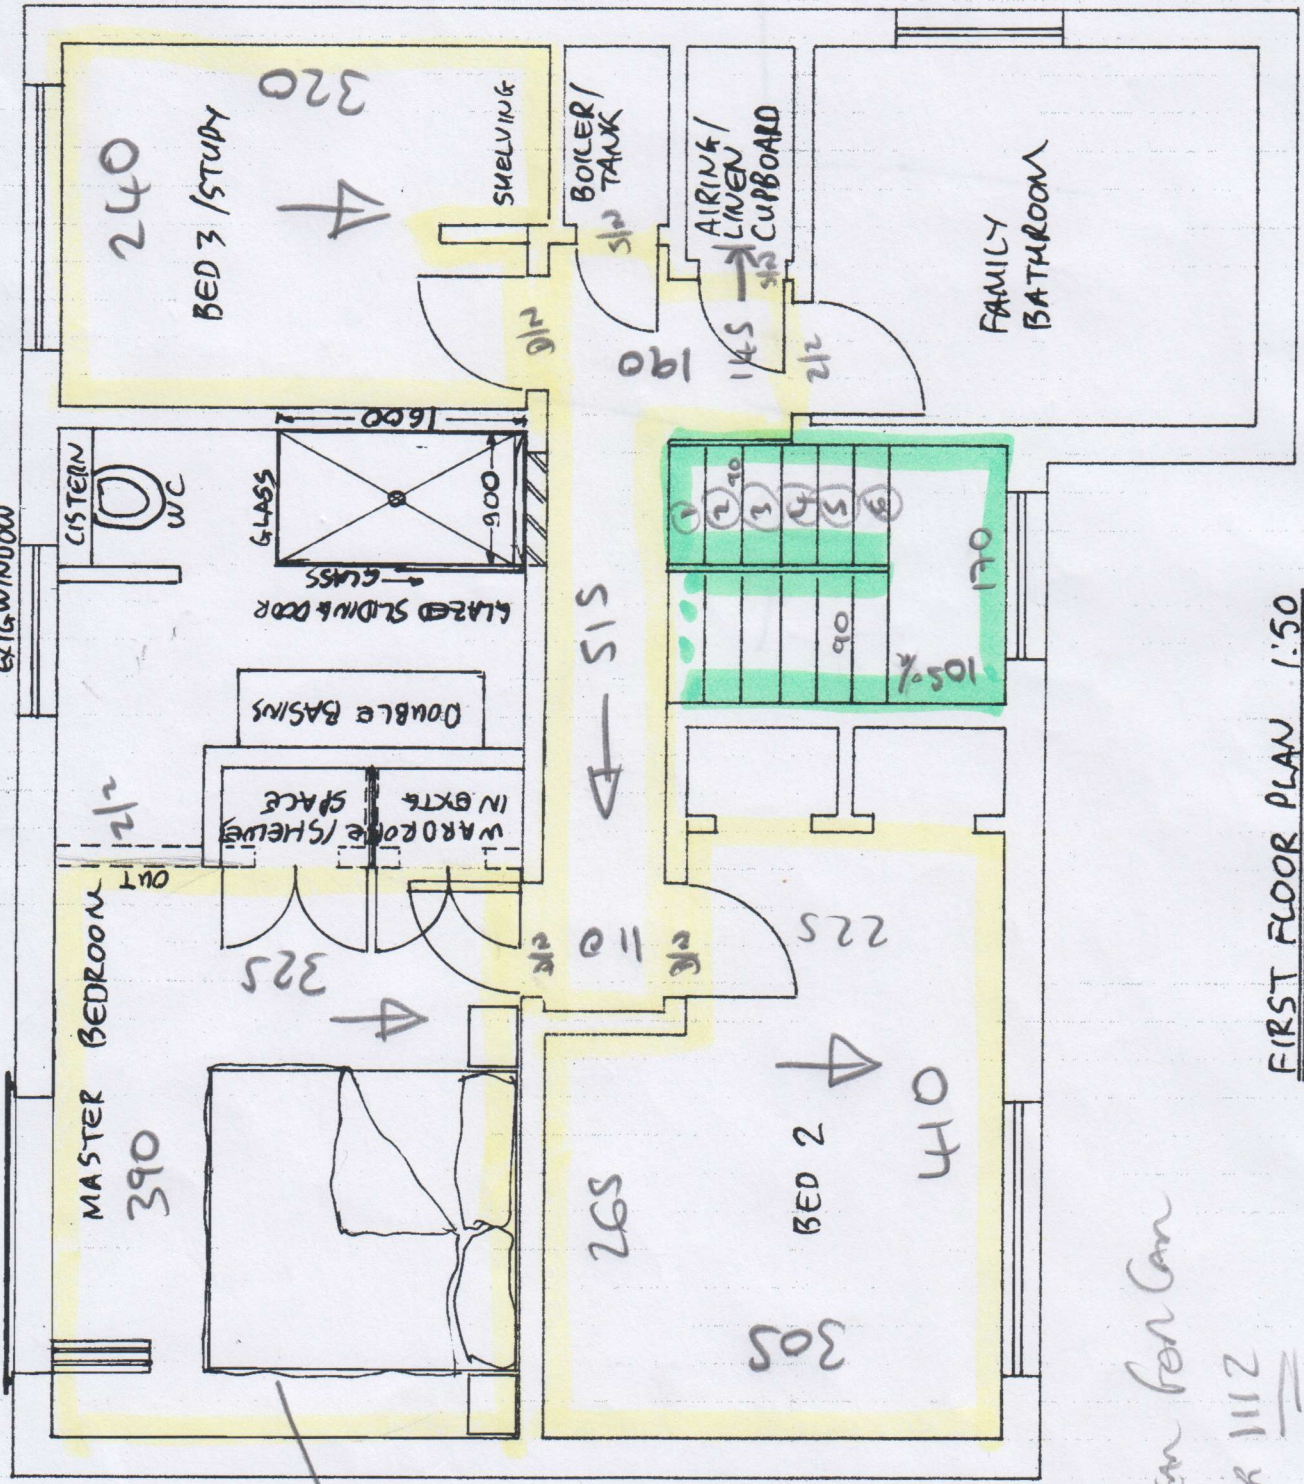

ALTERNATIVE
 CG 90/100 GAUTY
 WALL LIN TEL
 STANDARD DUTY

34500 X

Access @ Rear for Car
 on front door 1112

FIRST FLOOR PLAN 1:50

