

Cuts: 4.20 x 4MT = PLAN A

LOGAURA 7.10

165645 pet

DESIGN & CONSTRUCTION

Job No: 534122

Name: Karen Oliver


Address: 5 FERRY ROAD
TWISDOW

Tel:

Sheet: of:

PLAN (A)


4MT

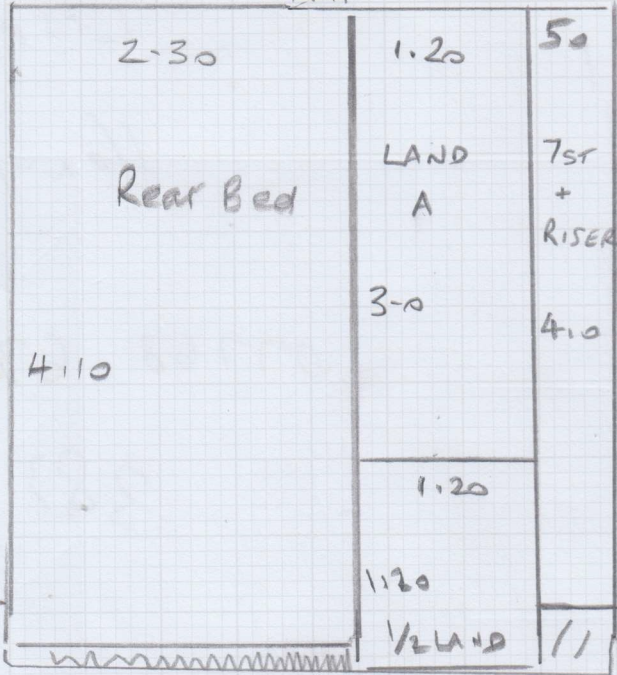

4.20

PLAN (B)


4MT

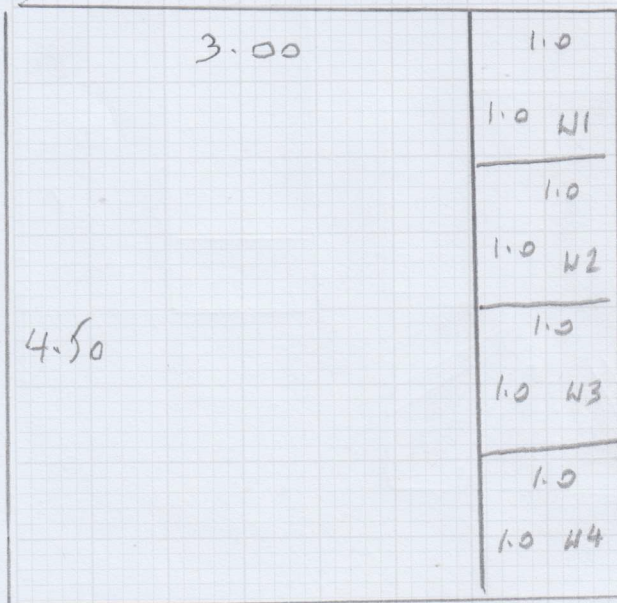

4.50

Job No: S34122
 Name: KAREN OLIVER
 Address: 5 FERRY ROAD
 TWISDOW
 Tel: _____
 Sheet: _____ of: _____

KAREN OLIVER
 S34122

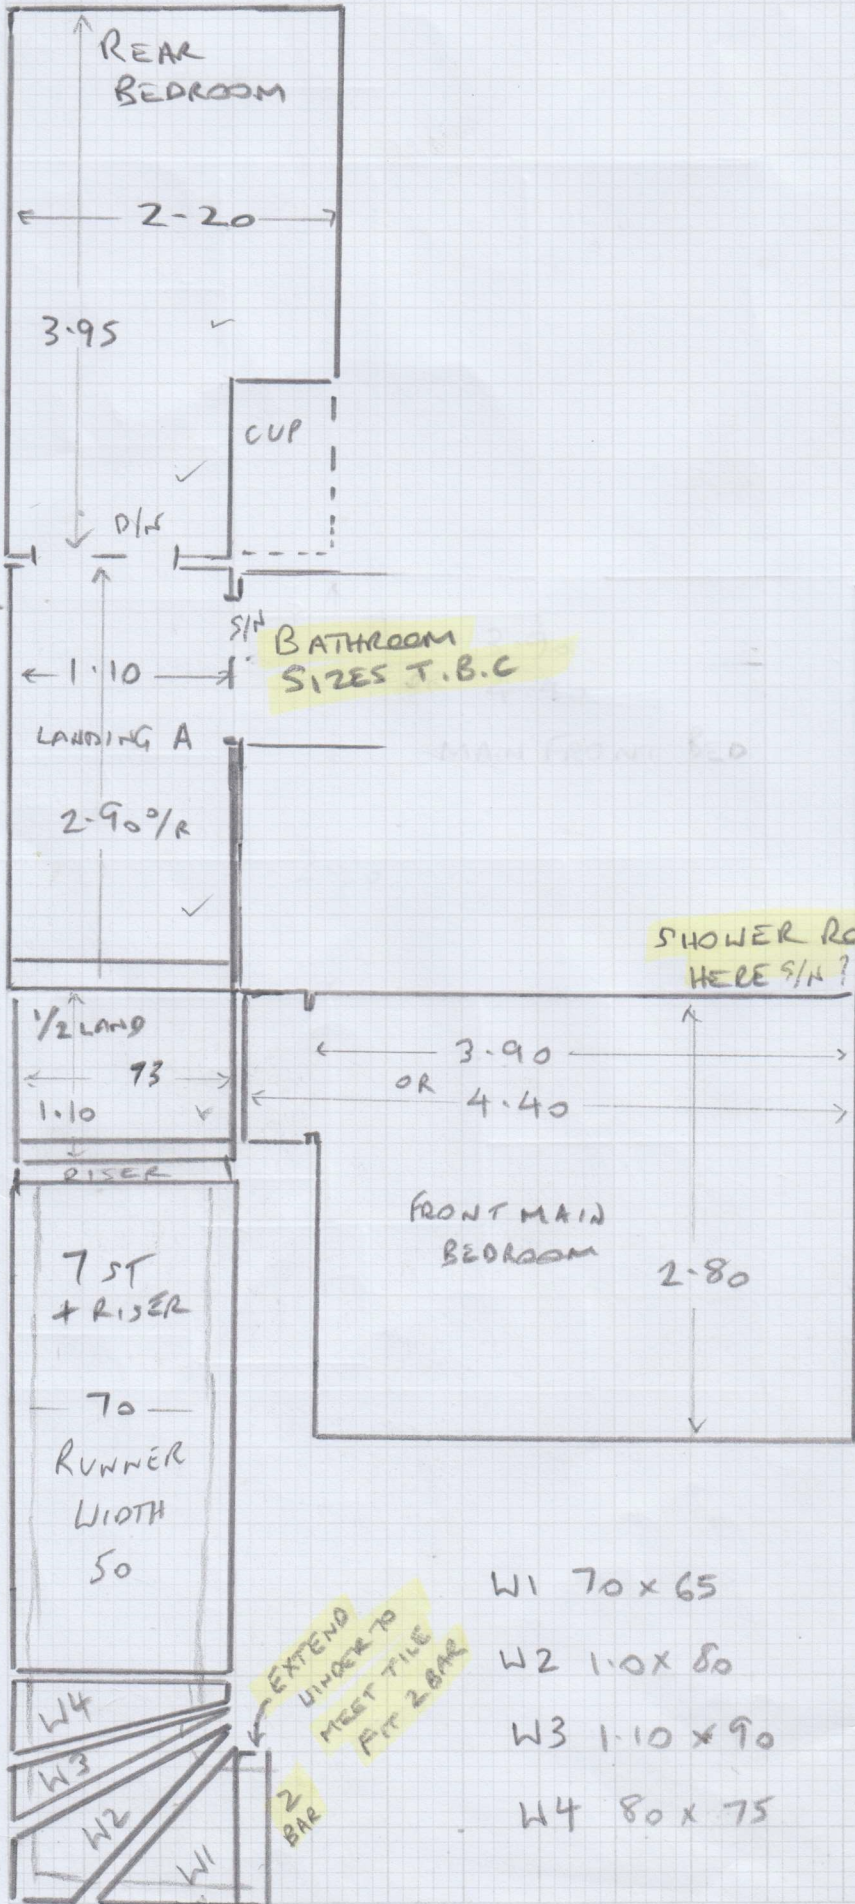

- W1 70 x 65
- W2 1.0 x 80
- W3 1.10 x 90
- W4 80 x 75

RUNNER WITH BLACK WHIPPED EDGES
 FIXED PERIMETER