


Job No: 534178  
 Name: G. MIOUDES  
 Address: 79 Elm Bank Gdns  
 SW13 0NX  
 Tel:  
 Sheet: 1/3

Cuts + Plans  
 4.00 x 5.00 = FRONT BEDROOM  
 3.50 x 5.00 = LOFT BEDROOM  
 3.00 x 5.00 = REAR BEDROOM

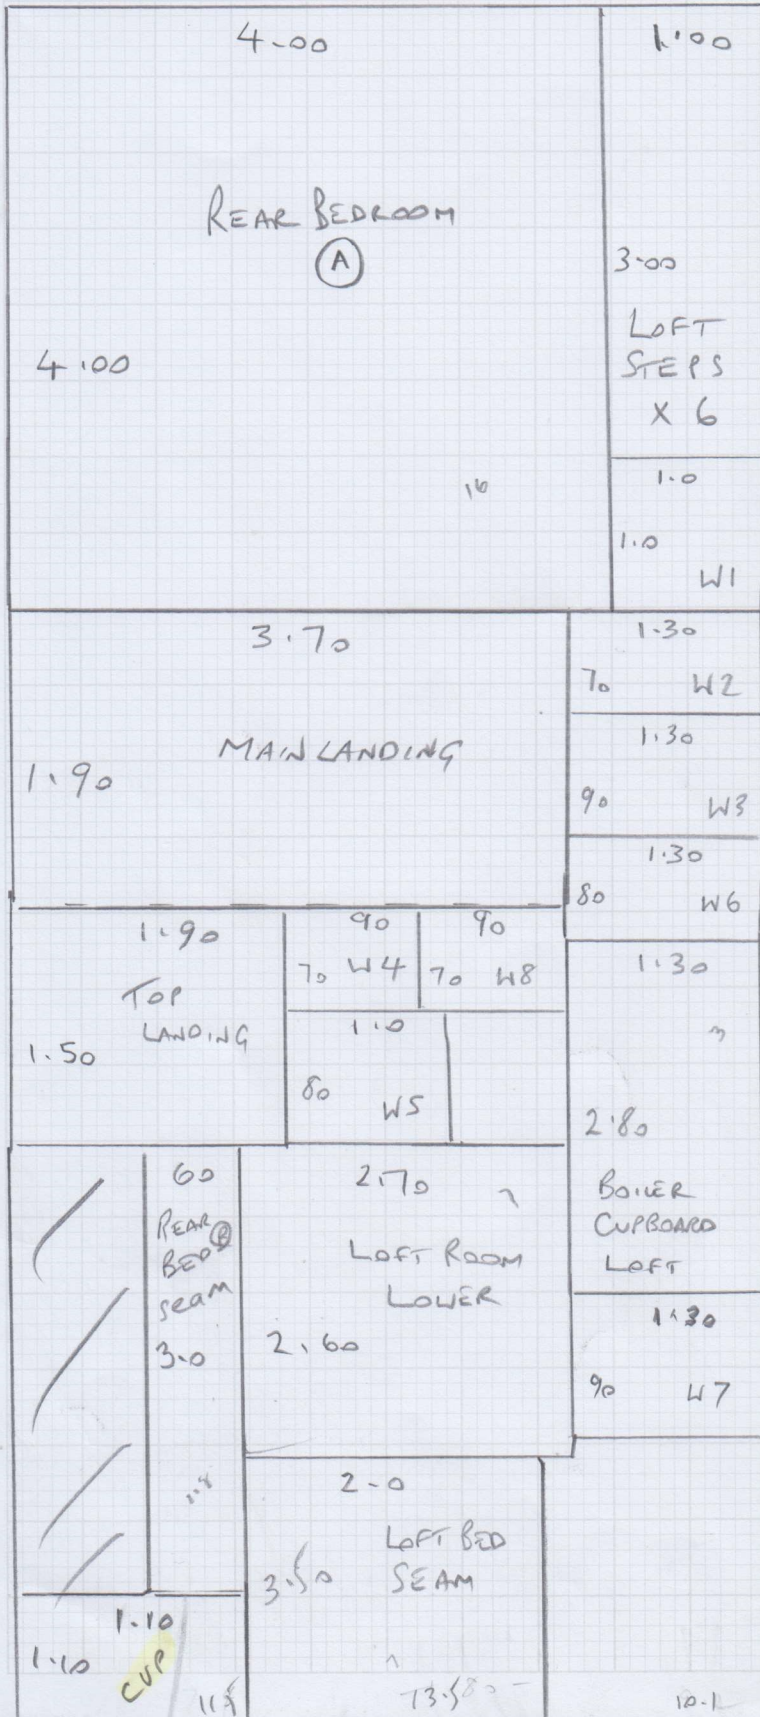


CUTS + PLANS  
 4.00 x 5.00 = FRONT BED  
 3.50 x 5.00 LOFT BED  
 3.00 x 5.00 REAR BED  
 13.50 x 5.00 PLAN

0797 05 0546  
 2017 08 16  
 30409

Job No: 534178  
 Name: GHIYDES  
 Address: 79 ELM BANK GARDENS  
 SW13 0NX  
 Tel:  
 Sheet: 2/3

1ST FLOOR : NOT TO SCALE

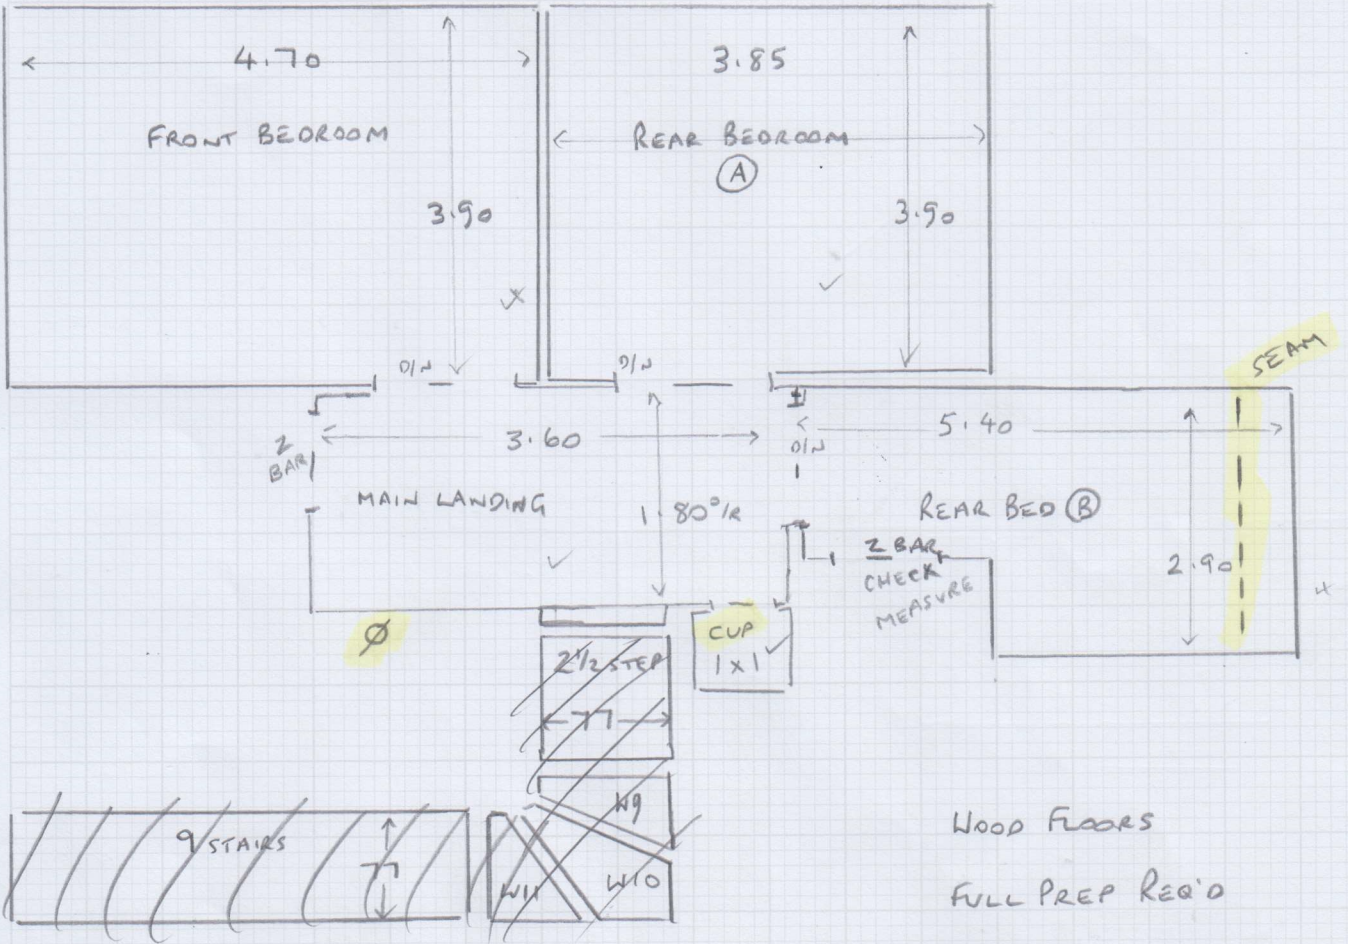

WOOD FLOORS  
 FULL PREP REQ'D  
 NO FURN  
 NO UPLIFT

~~CUT STAIRS AT 57~~  
~~TEMPLATE BINDERS~~  
~~W10 110 x 66~~  
~~W10 110 x 70~~  
~~W11 75 x 90~~


~~FIXED PERIMETER~~  
~~RUNNER~~

ROGER OWEN DOING FIRST FLIGHT  
 RUNNER

POSSIBLE DIRECTIONAL CARPET  
 ADVISE RICH TO CHECK

Job No: S34178  
 Name: GHIJOULES  
 Address: 79 ELM BANK GONS  
 SW13 ONX  
 Tel:  
 Sheet: 3/3

TOP FLOOR:

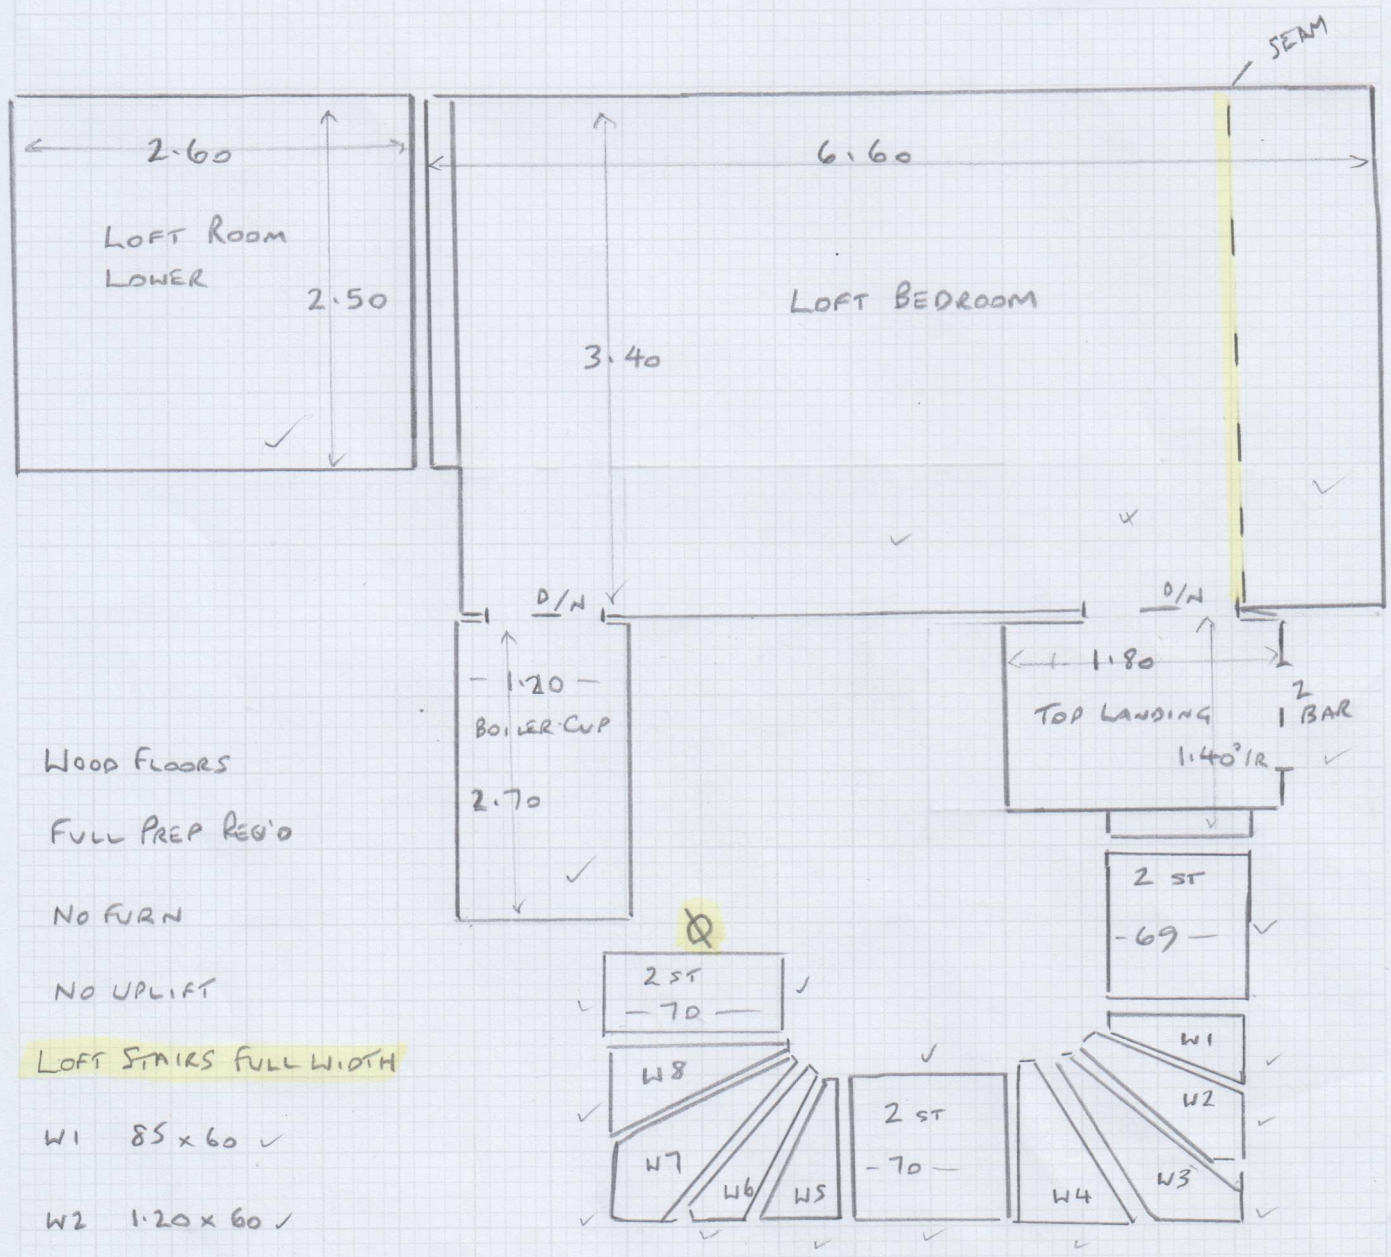

WOOD FLOORS  
 FULL PREP REQ'D  
 NO FURN  
 NO UPLIFT

LOFT STAIRS FULL WIDTH

- W1 85 x 60 ✓
- W2 1.20 x 60 ✓
- W3 1.20 x 80 ✓
- W4 70 x 60 ✓
- W5 90 x 60 ✓
- W6 1.20 x 70 ✓
- W7 1.20 x 80 ✓
- W8 70 x 60 ✓