


CUTS:

- 2.00 x 5.00 MAIN LANDING
- \* 3.80 x 5.00 BOYS ROOM REAR
- \* 3.80 x 5.00 GIRLS ROOM FRONT
- \* 4.80 x 5.00 LOFT ROOM (A)
- 11.90 x 5.00 CUT PLAN BELOW

mrcarpet  
 Job No: 534181  
 Name: Edwards  
 Address: (Scoren Pt) \*  
 Tel: (lof-3)  
 Sheet: 1/1

COTSWOLD RIBS  
- SHIPTON RIBS

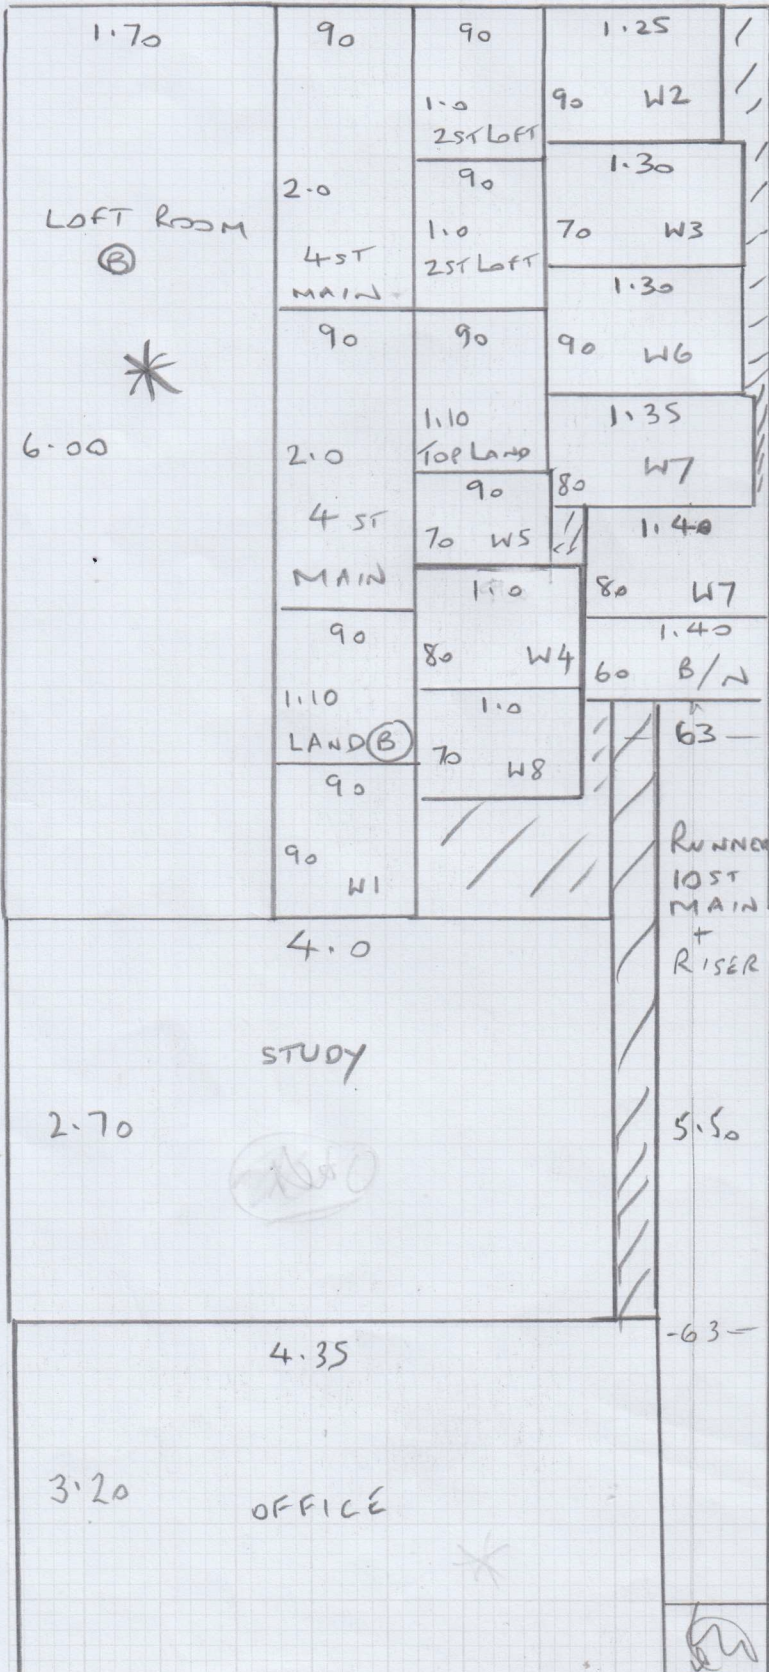


\* = PHASE 1



~~CUTS: 3.80 x 5.00 REAR Bedroom Boxes~~  
~~3.80 x 5.00 FRONT Bedroom Boxes~~

Job No: S34181  
 Name: EDWARDS  
 Address: SUNBURY AVE  
 SW14 8RA  
 Tel:  
 Sheet: 3 OF 3

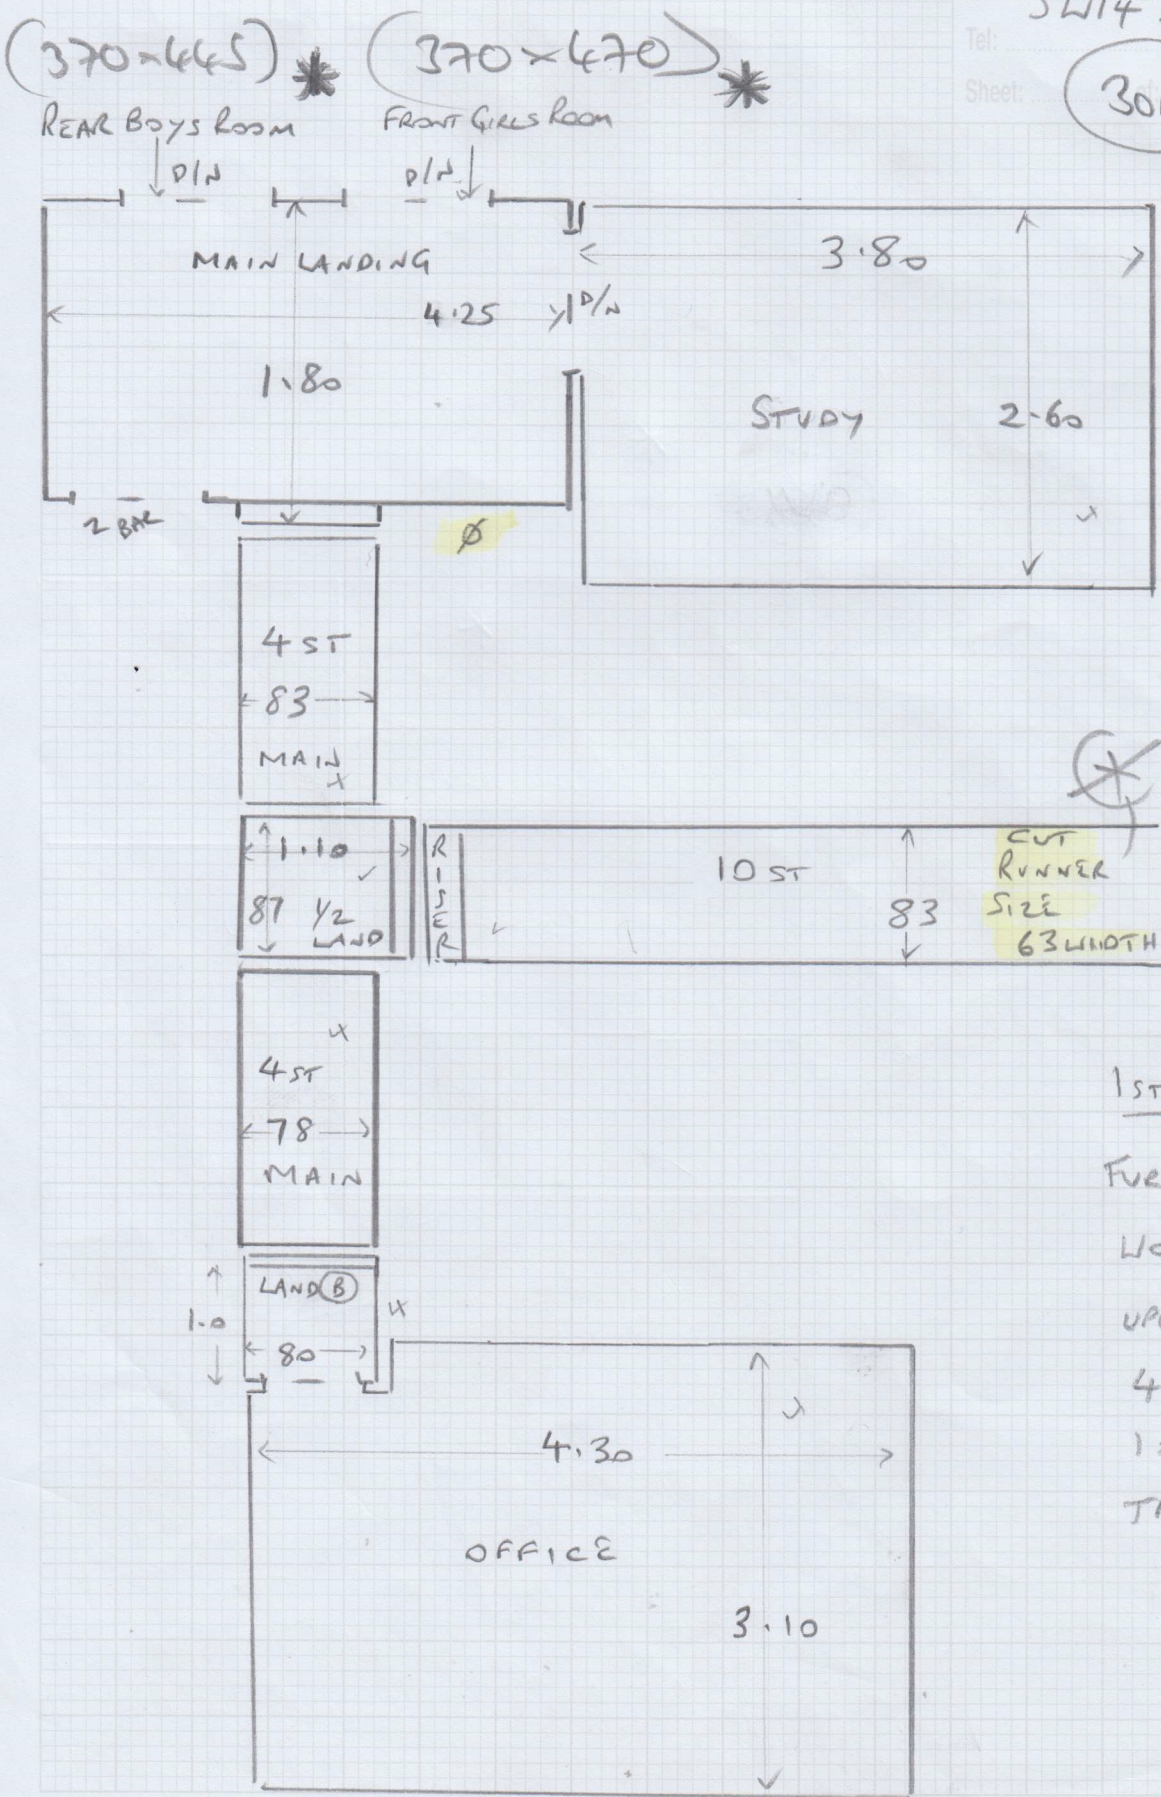

1st Floor

- FURN x 4
- WOOD FLOORS
- UPLIFT CARPET + U/LAY
- 4 x D/N
- 1 x 2 BAR
- TAPED RUNNER