

Job No: (5) 34182

Name: VON DIMMICH

Address:

Tel:

Sheet: 0 of 4

<p>COT PLAN 8.10 x 4 SEE PAGE (2)</p>
<p>REAR BED 1ST FLOOR 3.85 x 4m.</p>
<p>LOFT ROOM (1) 5.50 x 4m</p>
<p>LOFT ROOM (2) 4.30 x 4m</p>

- ✓ SHALL
✓ DISPOSAL
- ✓ MOSTLY
ALL NEW
- ✓ SIE
- ✓ ALI D/BAY
- ✓ PLEASE
VACUUM
BEFORE
LEAVING
- ✓ BAG ALL
RUBBISH +
REMOVE PLEASE

4
3
2
1

* PLEASE SEE PAGE (3)

SEE NOTE ON PAGE

(4) REF BULLDOSE



TUSCANY


COLOUR: TUS 015

CUT PLAN : 8.10 x 4

LOFT ROOM 1 : 5.50 x 4.00

LOFT ROOM 2 : 4.30 x 4.00

mrcarpet
 Job No: 534182
 Name: VON DIMMICH
 Address:
 Tel:
 Sheet: (2) OF (4)

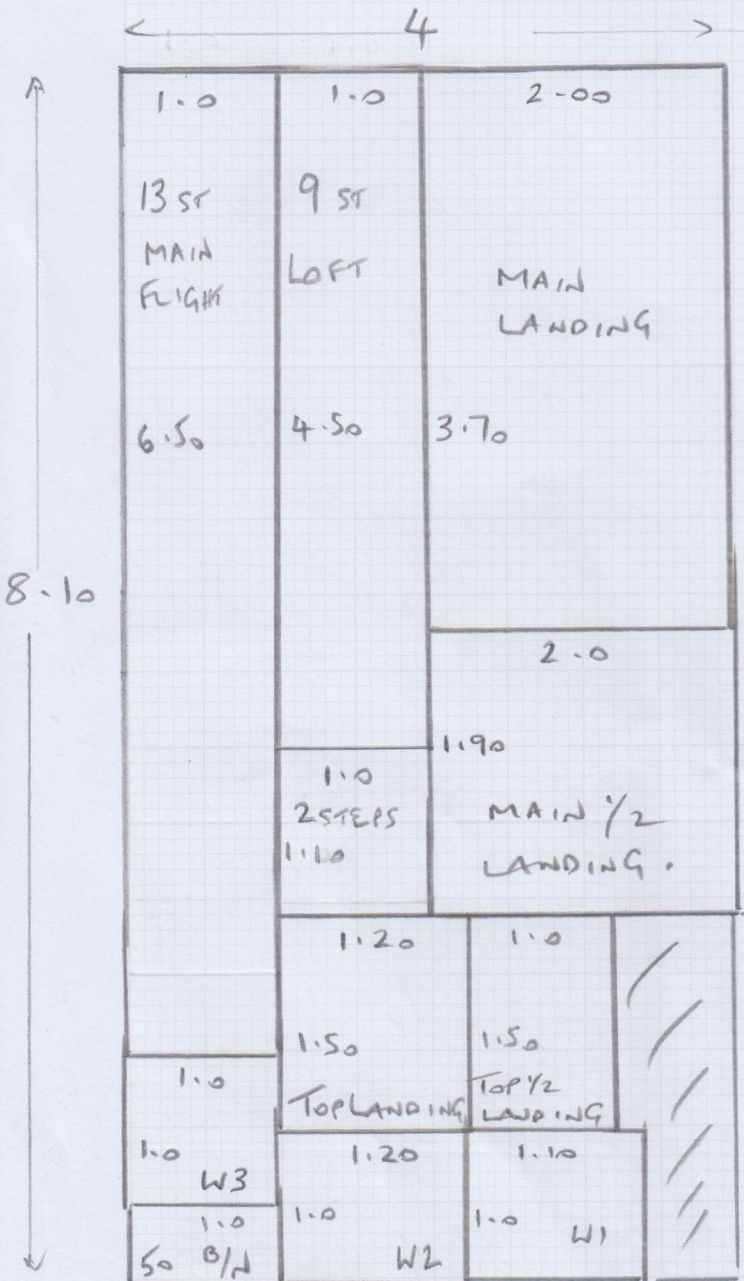

Job No: S34182

Name: VON DIMMLICH

Address: 16 VERNON ROAD


SW14 8NH

Tel:

Sheet (3) OF (4)

LAYOUT
 NOT
 MEASURED

1.50
 x
 .80

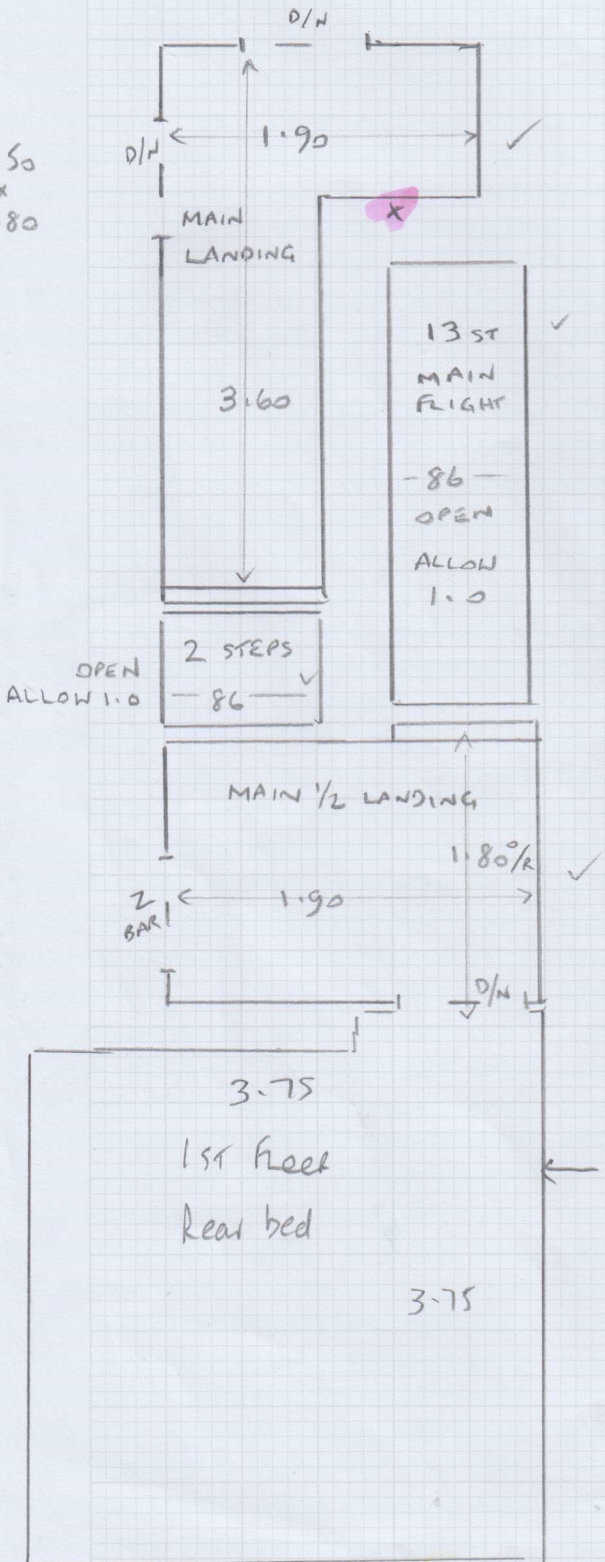

PLEASE NOTE
 TO CONFORM WITH
 BULLNOSE ON MAIN FLIGHT PLEASE
 FIT AS EXISTING FIT IN LINE
 WITH STAIRS AS CURVE PAINTED
 UPLIFT + DISPOSE EXISTING
 GRIPPER DOWN ALLOW 4 STICKS
 WOOD FLOORS
 3 x D/N SILVER
 1 x 2 BAR SILVER

← ADDITION TO ORIGINAL QUOTE

LAY OUT
NET SIZE
ONLY








Job No: S34182

Name: VON DIMMLICH

Address: 16 Vernon Road
SW14 8NH

Tel:

Sheet: (4) of (4)

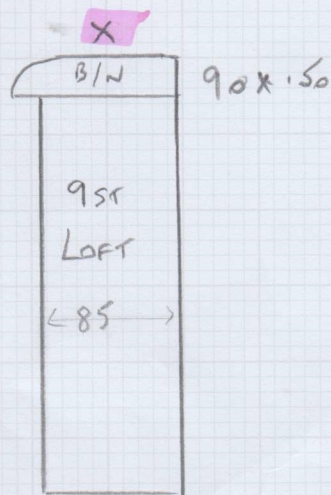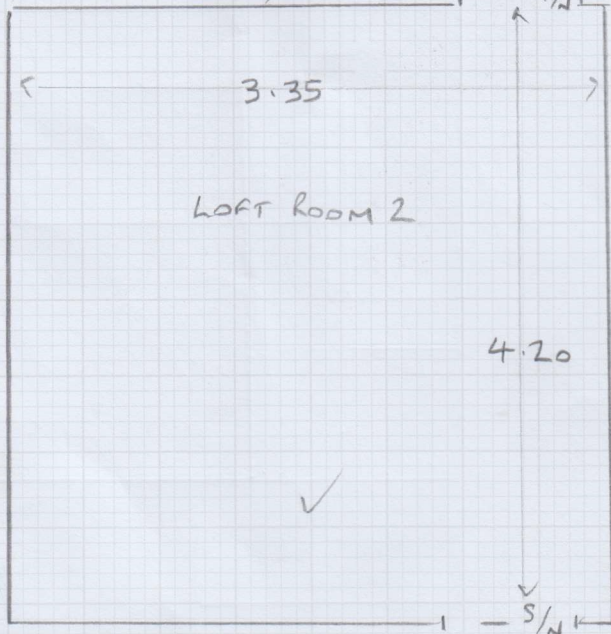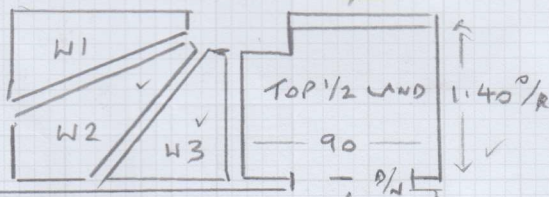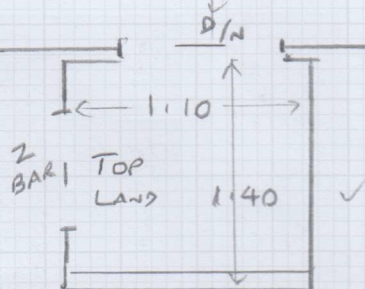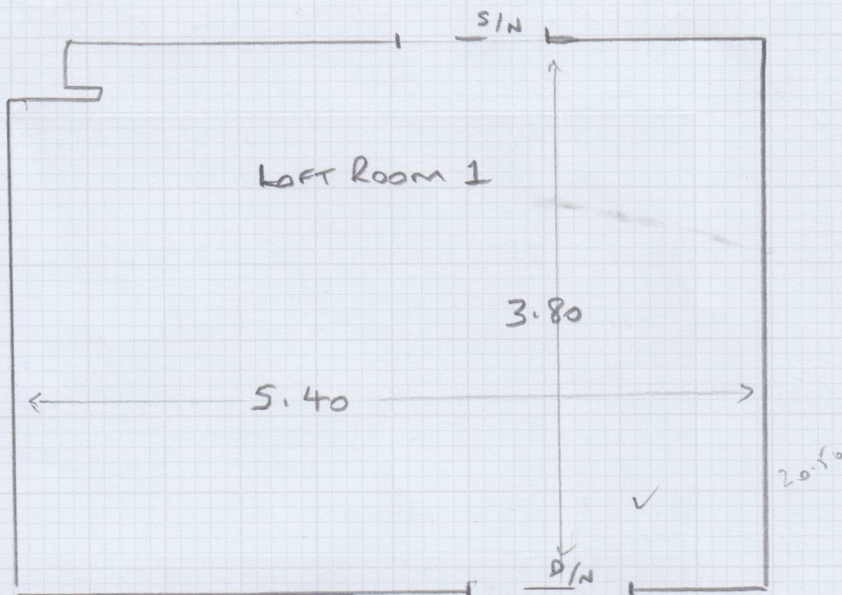

- W1 1.0 x 80 ✓
- W2 1.10 x 85 ✓
- W3 70 x 80 ✓

- TOP FLOOR
- NO UPLIFT
 - WOOD FLOOR
 - NO FURN
 - GRIPPER REAR'D
 - 2 x D/N SILVER
 - 2 x S/N SILVER
 - 1 x 2 BAR SILVER
 - GRIPPER x 40