



Job No: 534489

Name: _____

Address: _____

Tel: 1-OF-2

Sheet of: OPTION 2 =

NO GROUND FLOOR
HALL OR LOUNGE



CUTS

PLAN = 280 x 366

BED 1 = 340 x 500

BED 2 = 290 x 500

(WESTER SO COLOUR)
(MATCHING BETWEEN WIDTHS)

WESTEND MAPLE.

WESTER. WEST END MAPLE.

Job No: S34489

Name:


Address:

Tel:

2-2

Sheet:

of:

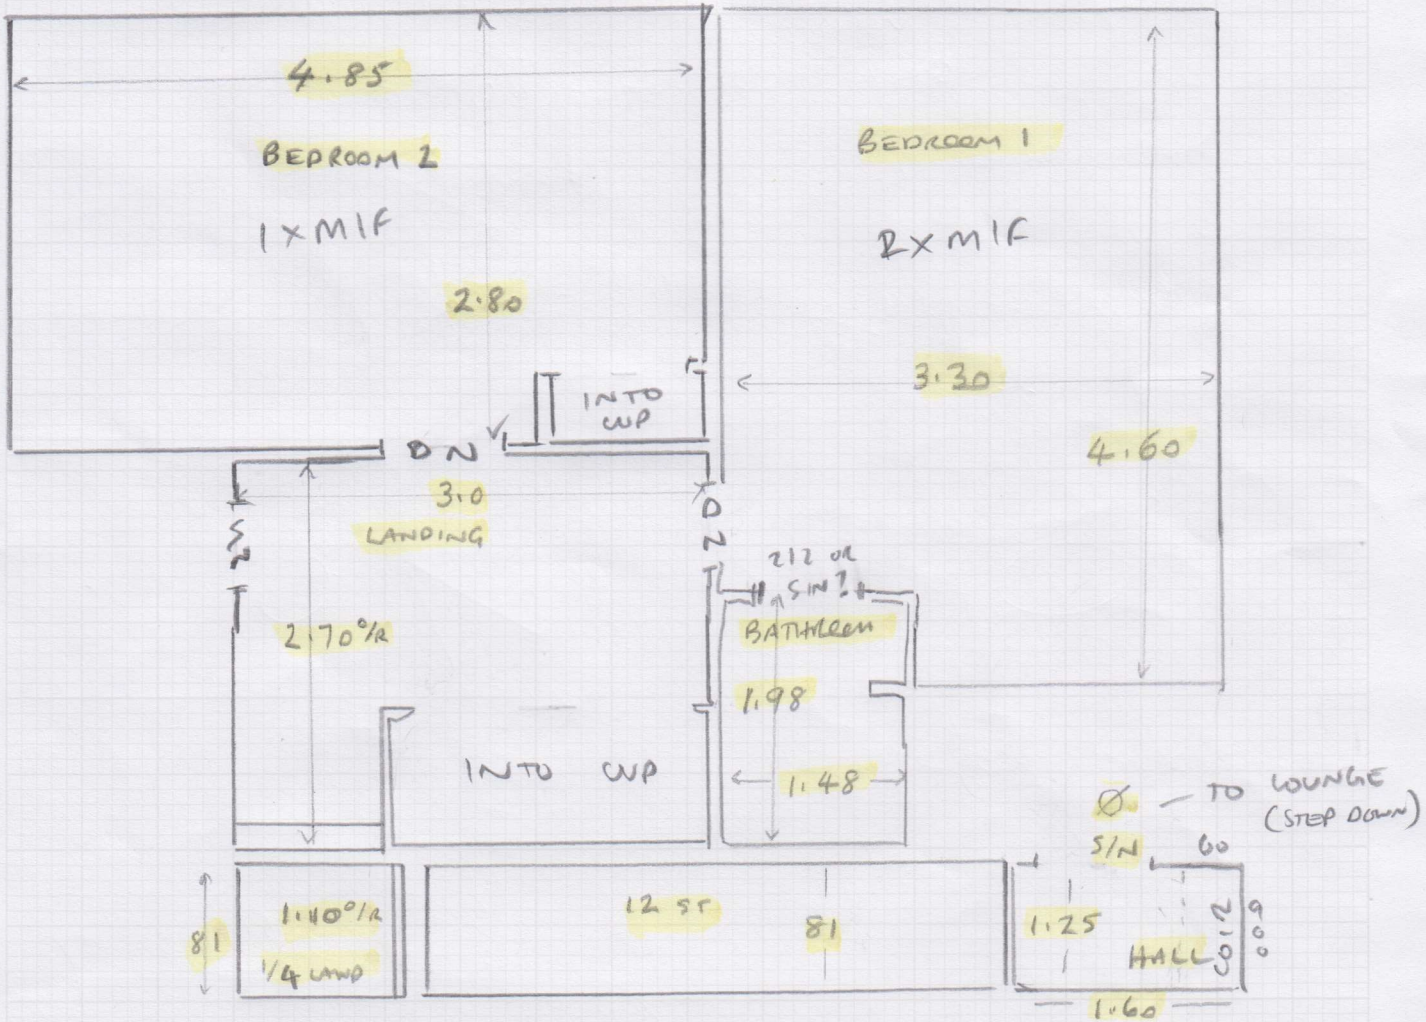

MAT 70CM X 1.00M
MATWELL 900 X 600
25MM DEEP
FILL WITH SCREED

2x BEDS, MI LANDING
ONLY



Job No: 534489


Name: _____

Address: _____

Tel: 1-0F-2

Sheet of:

OPTION 2 =
NO GROUND FLOOR
HALL OR LOUNGE

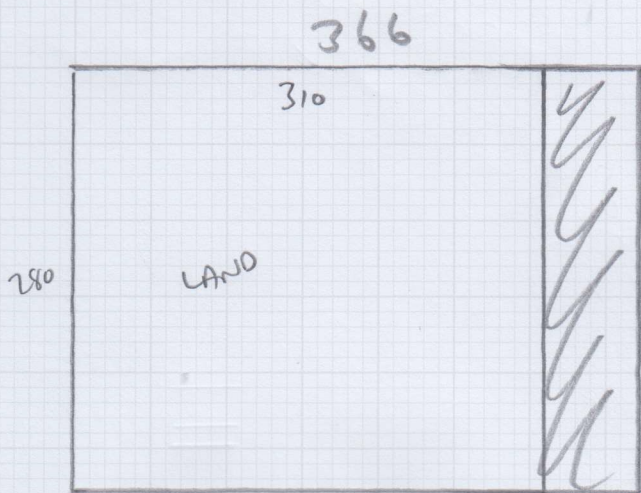

CUTS

PLAN = 280×366


BED 1 = 340×500

BED 2 = 290×500

(WESTER SO COLOUR
MATCHING BETWEEN WIDTHS)

WESTEND MAPLE.

Job No: S34489
 Name: _____
 Address: _____
 Tel: 2-2
 Sheet: _____ of: _____

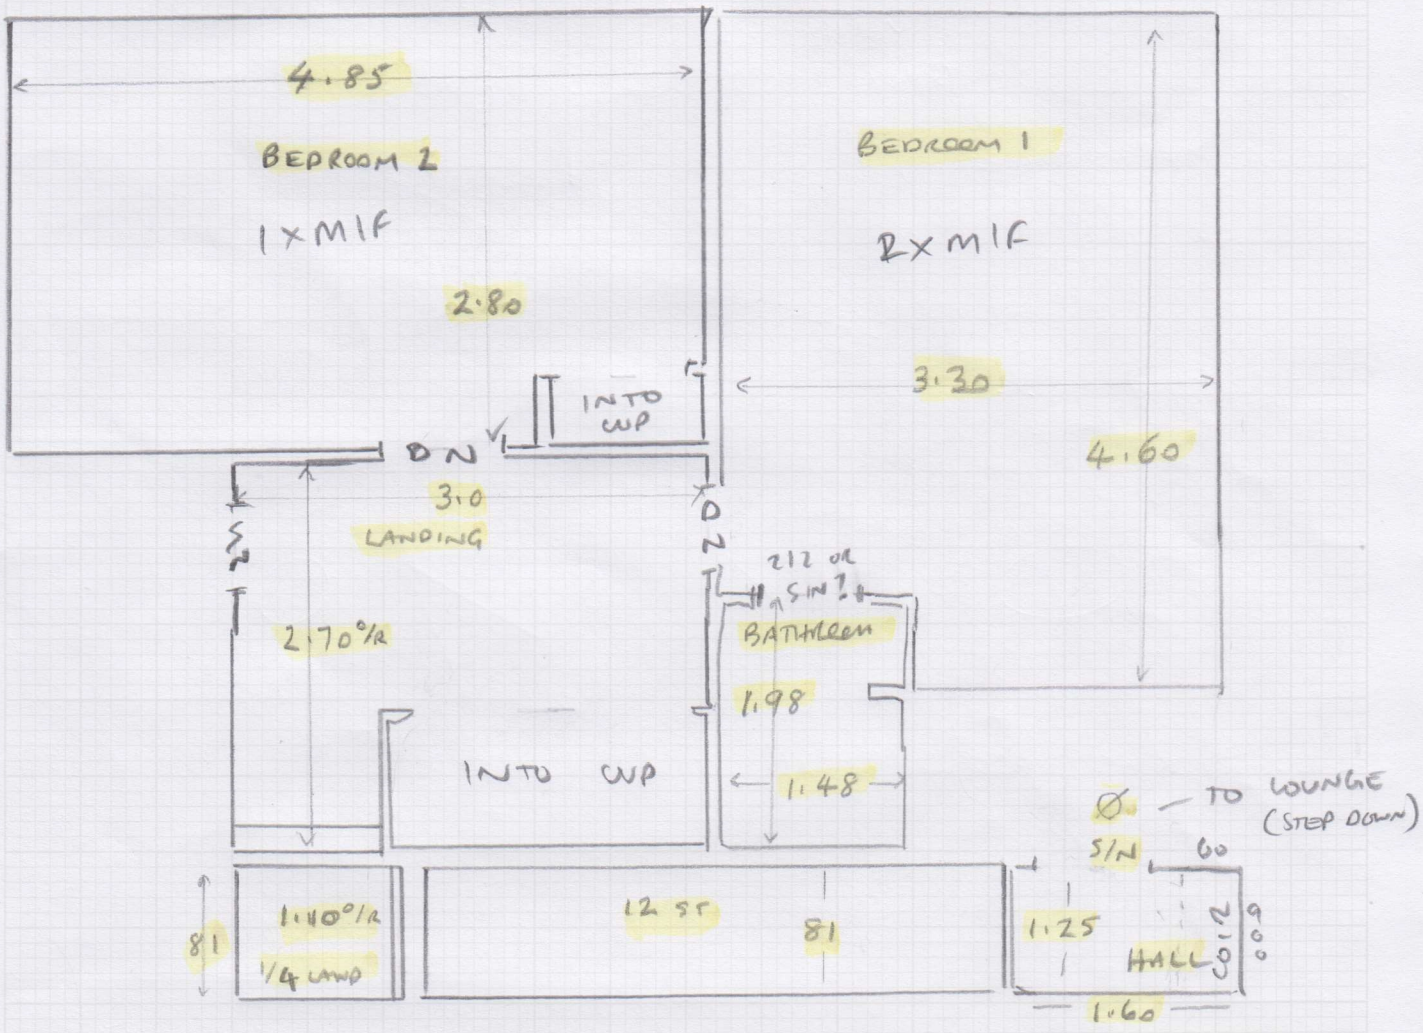

MAT 70CM X 1.00M
 MATWELL 900 X 600
 25MM DEEP
 FILL WITH SCREED

2x BEDS, 1x LANDING
 ONLY